



SECTION AT LANDSCAPE AREA

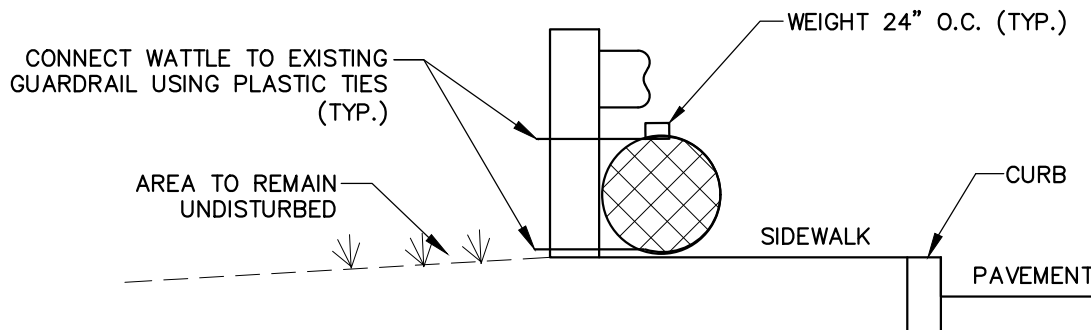

SECTION AT SIDEWALK

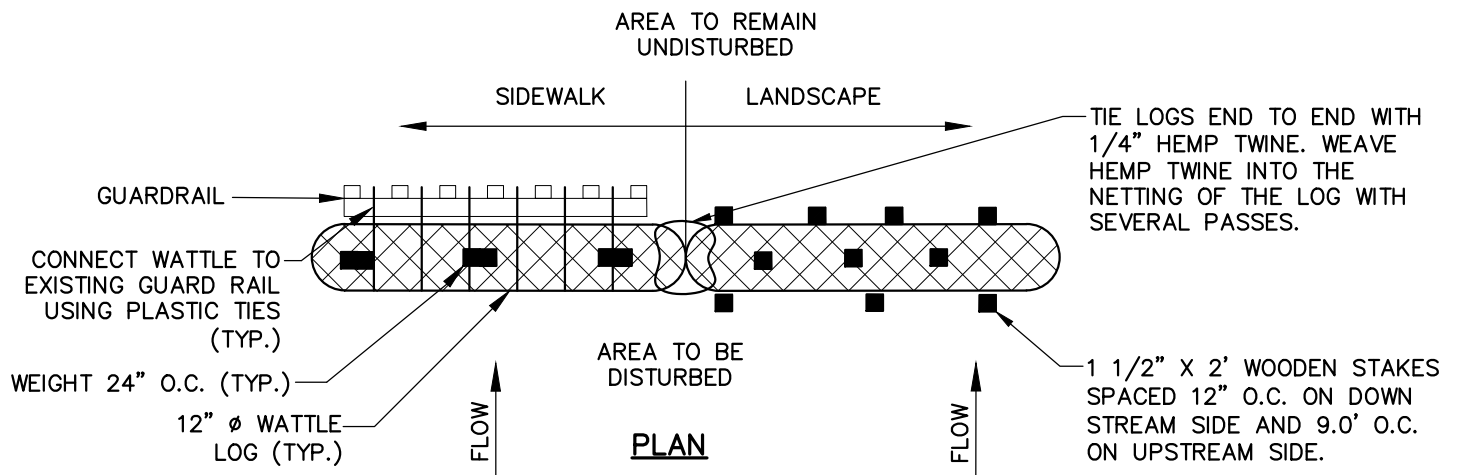

NOTES:

1. PROVIDE SILT FENCE WITH WATTLE FOR ALL WORK LOCATED OUTSIDE THE ROAD R.O.W.



**DEPARTMENT OF PUBLIC WORKS
ENGINEERING DIVISION
TOWN OF BILLERICA,
MASSACHUSETTS**

**STRAW WATTLE
EROSION CONTROL
BARRIER**

CREATED BY: DCW/KCS

SCALE: NTS

FILE:

CHECKED BY: GA/JT

DATE: 06/29/2015