

LAURENCE MALKY  
ARCHITECT

28 DAVEN AVENUE  
WILMINGTON, MA 02098  
508-653-4661  
WALKARCHITECT@GMAIL.COM


DRAFT

RENOVATION AND ADDITION  
409 BOSTON ROAD  
BILLERICA, MASSACHUSETTS

| REVISIONS  | DATE             | DESCRIPTION |
|------------|------------------|-------------|
| 02-14-2025 | SCHEMATIC DESIGN |             |

|             |            |
|-------------|------------|
| PROJECT NO. | 23.07      |
| DATE        | 03-14-2025 |
| SCALE       | AS NOTED   |
| DRAWN BY    | LM         |
| CHECKED BY  | LM         |

SITE PLAN

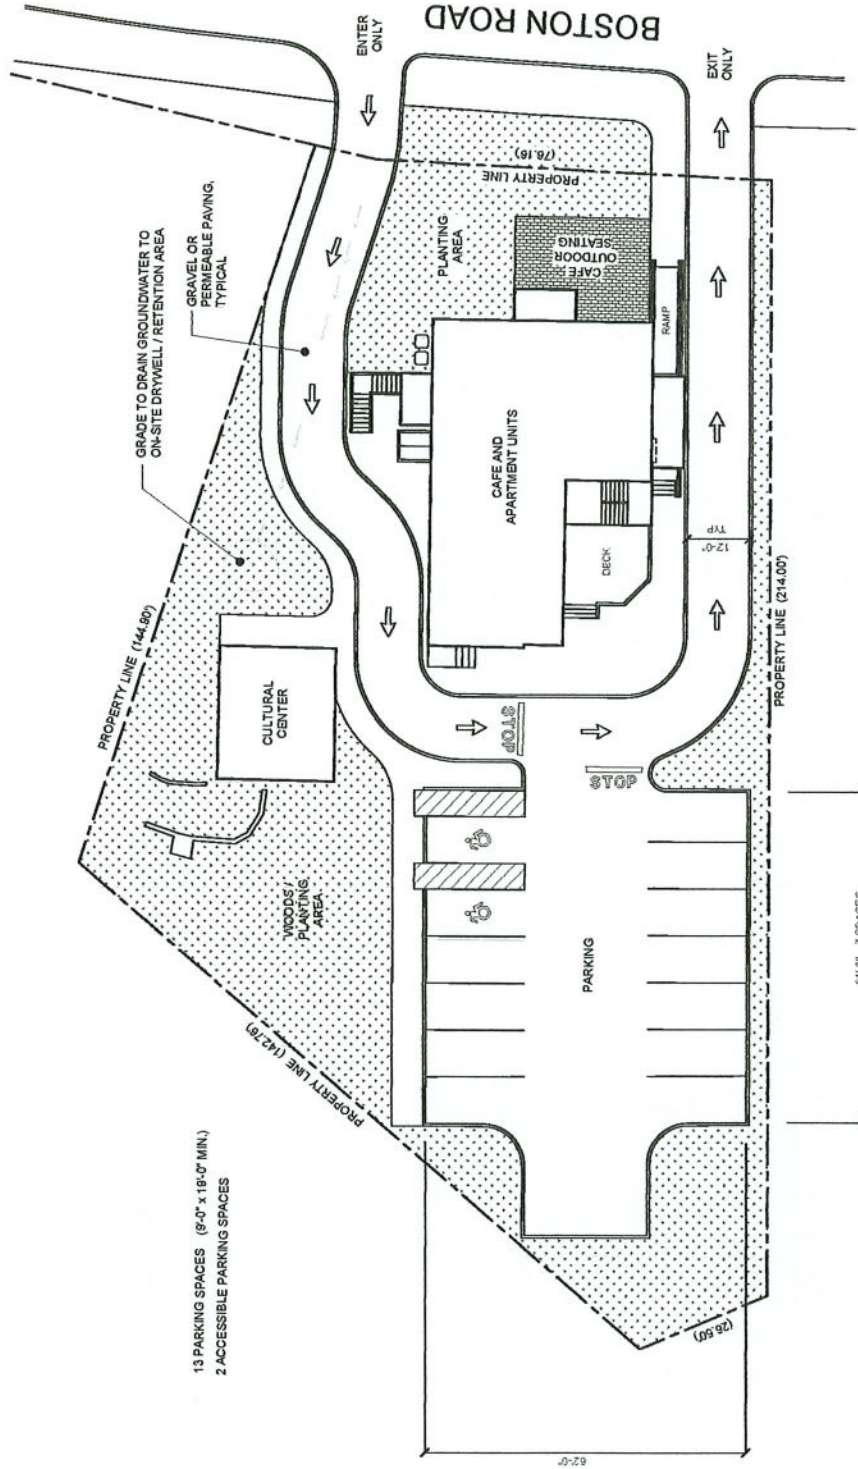

1 PROPOSED SITE PLAN  
SCALE: 1/16" = 1'-0"

GRAPHIC SCALE  
0' 4' 8' 16' 32'