


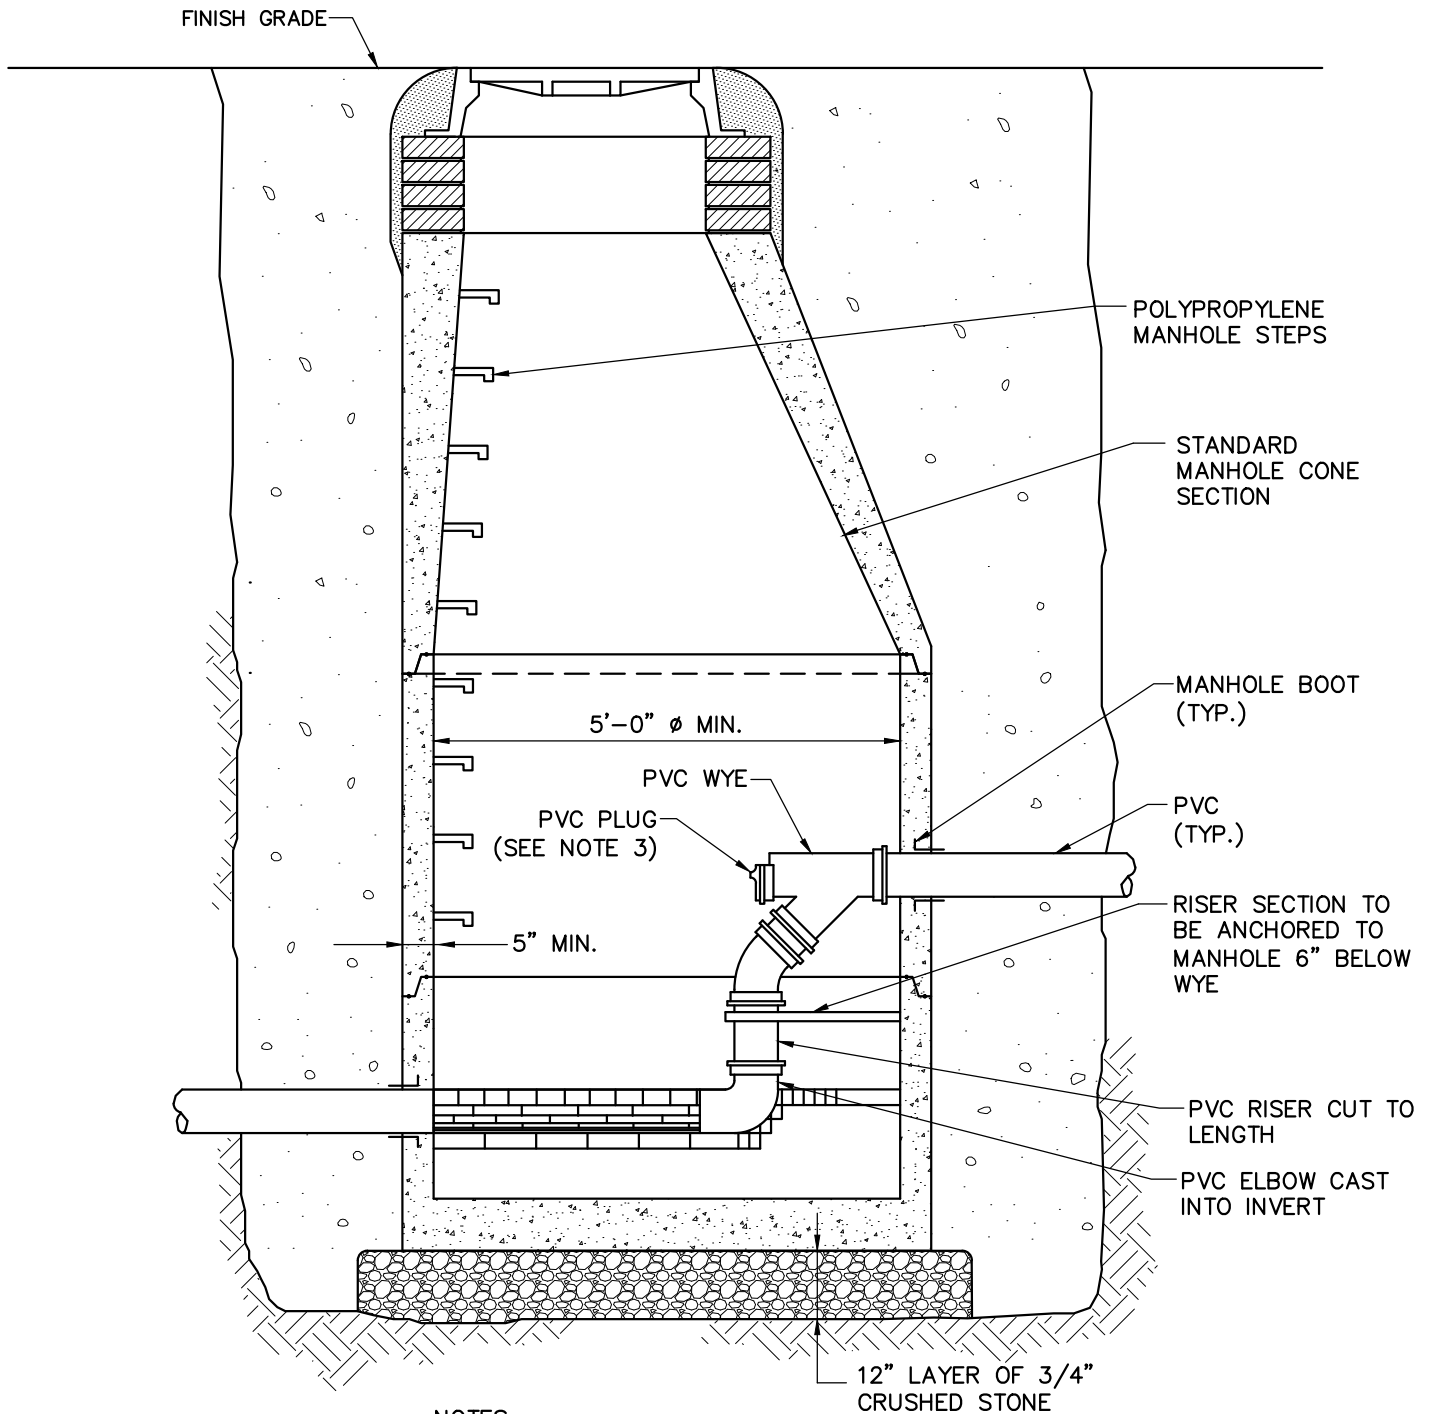

NOTES:

1. SEE PRECAST MANHOLE SECTION FOR TYPICAL MANHOLE INFORMATION, INCLUDING NOTES.
2. PROVIDE DROP PIPE FOR ALL INVERT DIFFERENTIALS GREATER THAN 12".
3. CUT OFF TOP 1/3 OF PIPE PLUG.



**DEPARTMENT OF PUBLIC WORKS
ENGINEERING DIVISION
TOWN OF BILLERICA,
MASSACHUSETTS**

PRECAST DROP MANHOLE

CREATED BY: DCW/KCS

SCALE: NTS

FILE:

CHECKED BY: GA/JT

DATE: 06/29/2015