



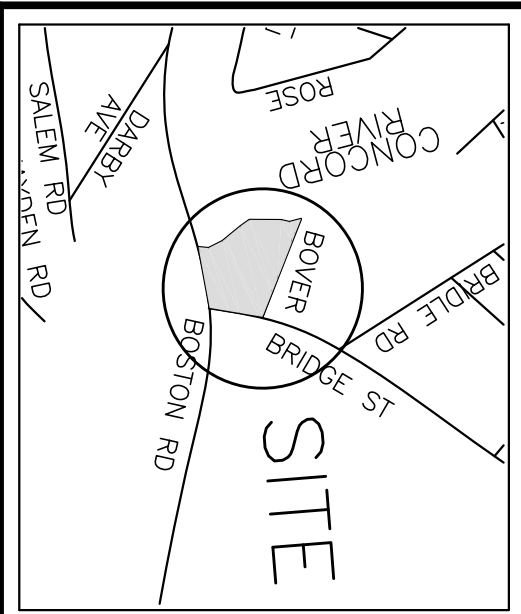

- LEGEND**
- | EXISTING | PROPOSED |
|--------------------------|----------|
| □ STONE BOUND/DRILL HOLE | ■ |
| ⊕ FIRE HYDRANT | ⊕ |
| ⊙ SEWER MANHOLE | ⊙ |
| ⊙ DRAIN MANHOLE | ⊙ |
| ⊙ WATER SHUT OFF | ⊙ |
| ⊙ WATER GATE | ⊙ |
| ⊙ GAS GATE | ⊙ |
| ⊙ UTILITY POLE | ⊙ |
| ⊙ CATCH BASIN | ⊙ |
| ⊙ DOUBLE CATCH BASIN | ⊙ |
| ⊙ FLARED END SECTION | ⊙ |
| ⊙ CONTOUR | ⊙ |
| ⊙ RIVERBANK FLAG | ⊙ |
| ⊙ WETLANDS FLAG | ⊙ |

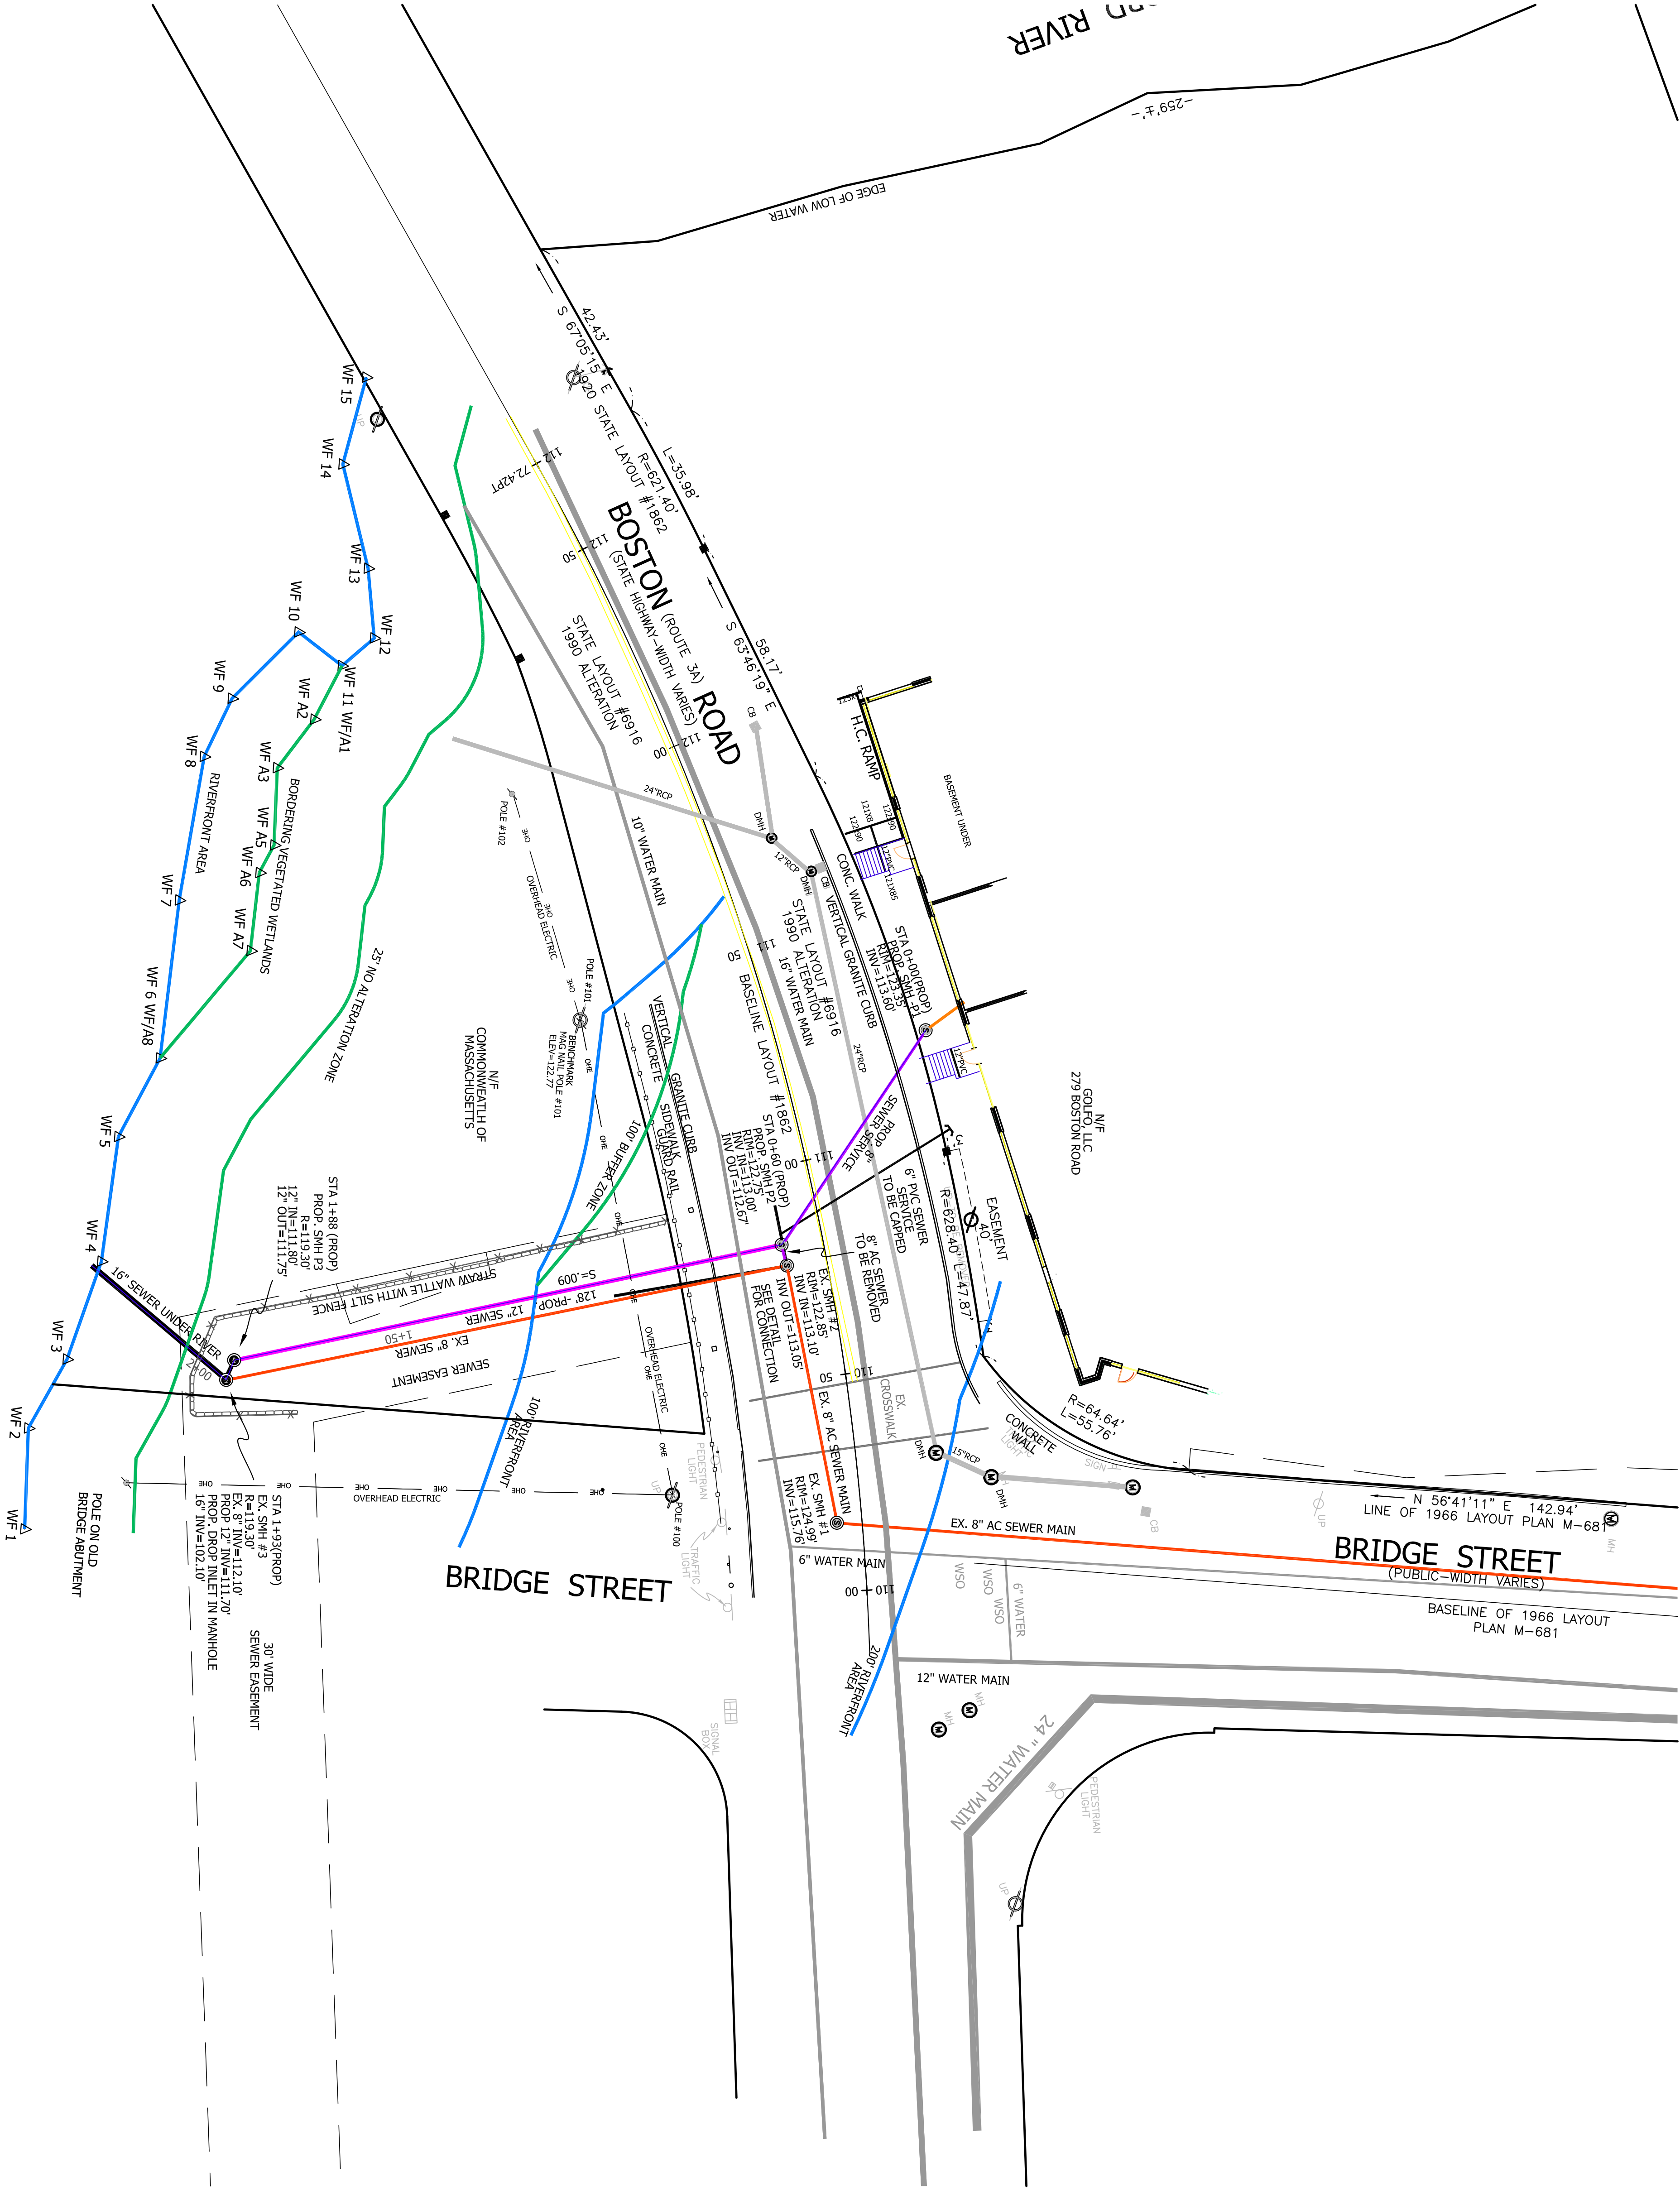

NOTICE OF INTENT PLAN

PROPOSED SEWER - PLAN NEW

IN

BILLERICA, MASS.

279-290 BOSTON ROAD

SCALE: 1"=20'


DECEMBER 9, 2024

Dresser, Williams and Woy, Inc.

572 BOSTON RD. UNIT 5 BILLERICA, MA

TELEPHONE NO. (978) 663-5410

EMAIL: DWIncSurvey@gmail.com

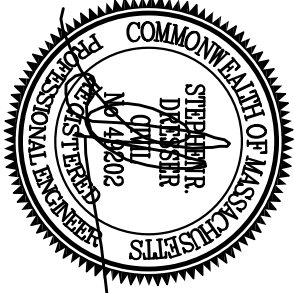

REVISED	COMMENTS

SHEET 1 OF 2

APPLICANT:

GOLFO, LLC

2 EXECUTIVE PARK DRIVE

BILLERICA, MA 01821

