


KS Partners  
owned & managed by

## GMP LAB FACILITY

KS Partners  
owned & managed by

**BOHLER**  
**PREPARED BY**

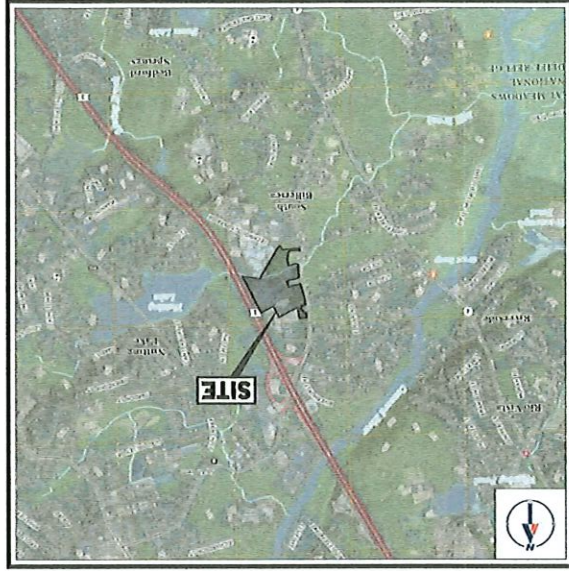

| SHEET<br>NUMBER | SHEET TITLE                                                   |
|-----------------|---------------------------------------------------------------|
| C-101           | COVER SHEET                                                   |
| C-102           | GENERAL NOTES SHEET                                           |
| C-103           | OVERALL SITE LAYOUT PLAN                                      |
| C-202           | SITE LAYOUT PLAN                                              |
| C-203           | GRADING AND DRAINAGE PLAN                                     |
| C-401           | UTILITY PLAN                                                  |
| C-402           | EROSION AND SEDIMENT CONTROL PLAN                             |
| C-602           | DETAILS                                                       |
| L-101           | LANDSCAPE PLAN                                                |
| L-201           | LIGHTING PLAN                                                 |
| L-301           | LANDSCAPE NOTES & DETAILS                                     |
| C-501           | DETAIL SHEET                                                  |
| C-602           | DETAIL SHEET                                                  |
| 14 OF 14        | BOUNDARY, FORMAL TOPOGRAPHIC & UTILITY<br>SURVEY (SEE OTHERS) |

## DRAWING SHEET INDEX

BOUNDARY & TOPOGRAPHIC SURVEY,  
CONTROL POINT ASSOCIATES, INC.,  
300 CONCORD ROAD,  
DATE: 04/19/2022  
REVISED: 11/29/2022

## REFERENCES

| REVISIONS |          |               |        |
|-----------|----------|---------------|--------|
| REV       | DATE     | COMMENT       | BY     |

## REVISIONS

**BOHLER** 

SITE CIVIL AND CONSULTING ENGINEERING  
LAND SURVEYING  
PROJECT MANAGEMENT  
LANDSCAPE ARCHITECTURE  
SUSTAINABLE DESIGN  
PERMITTING SERVICES  
TRANSPORTATION SERVICES

**BOHLER**  
45 FRANKLIN STREET, 5th FLOOR  
BOSTON, MA 02110  
Phone: (617) 619-8040  
[www.BohlerEngineering.com](http://www.BohlerEngineering.com)

PROPOSED  
GMP LAB FACILITY  
MAP 66, BLOCK 108, LOT 5  
293 CONCORD ROAD  
TOWN OF BILLERICA  
MIDDLESEX COUNTY,  
MASSACHUSETTS

**SITE  
DEVELOPMENT  
PLANS**

PROJECT NAME: M4220093.00  
RANKING BY:  
CHECKED BY:  
DATE: \$1675727  
MOLD ID: M4220093.00-CHD-5

PERMIT SET

**811**  
Know what's below.  
Call before you dig.  
ALWAYS CALL 811  
It's fast. It's free. It's the law.

[illegible]

### REVISIONS



**BOHLER** 


SITE CHAIR AND CONSULTING ENGINEERING  
LAND SURVEYING  
PROGRAM MANAGEMENT  
LANDSCAPE ARCHITECTURE  
SUSTAINABLE DESIGN  
PERMITTING SERVICES  
TRANSPORTATION SERVICES


**C-101**

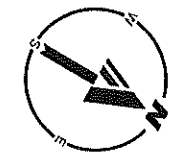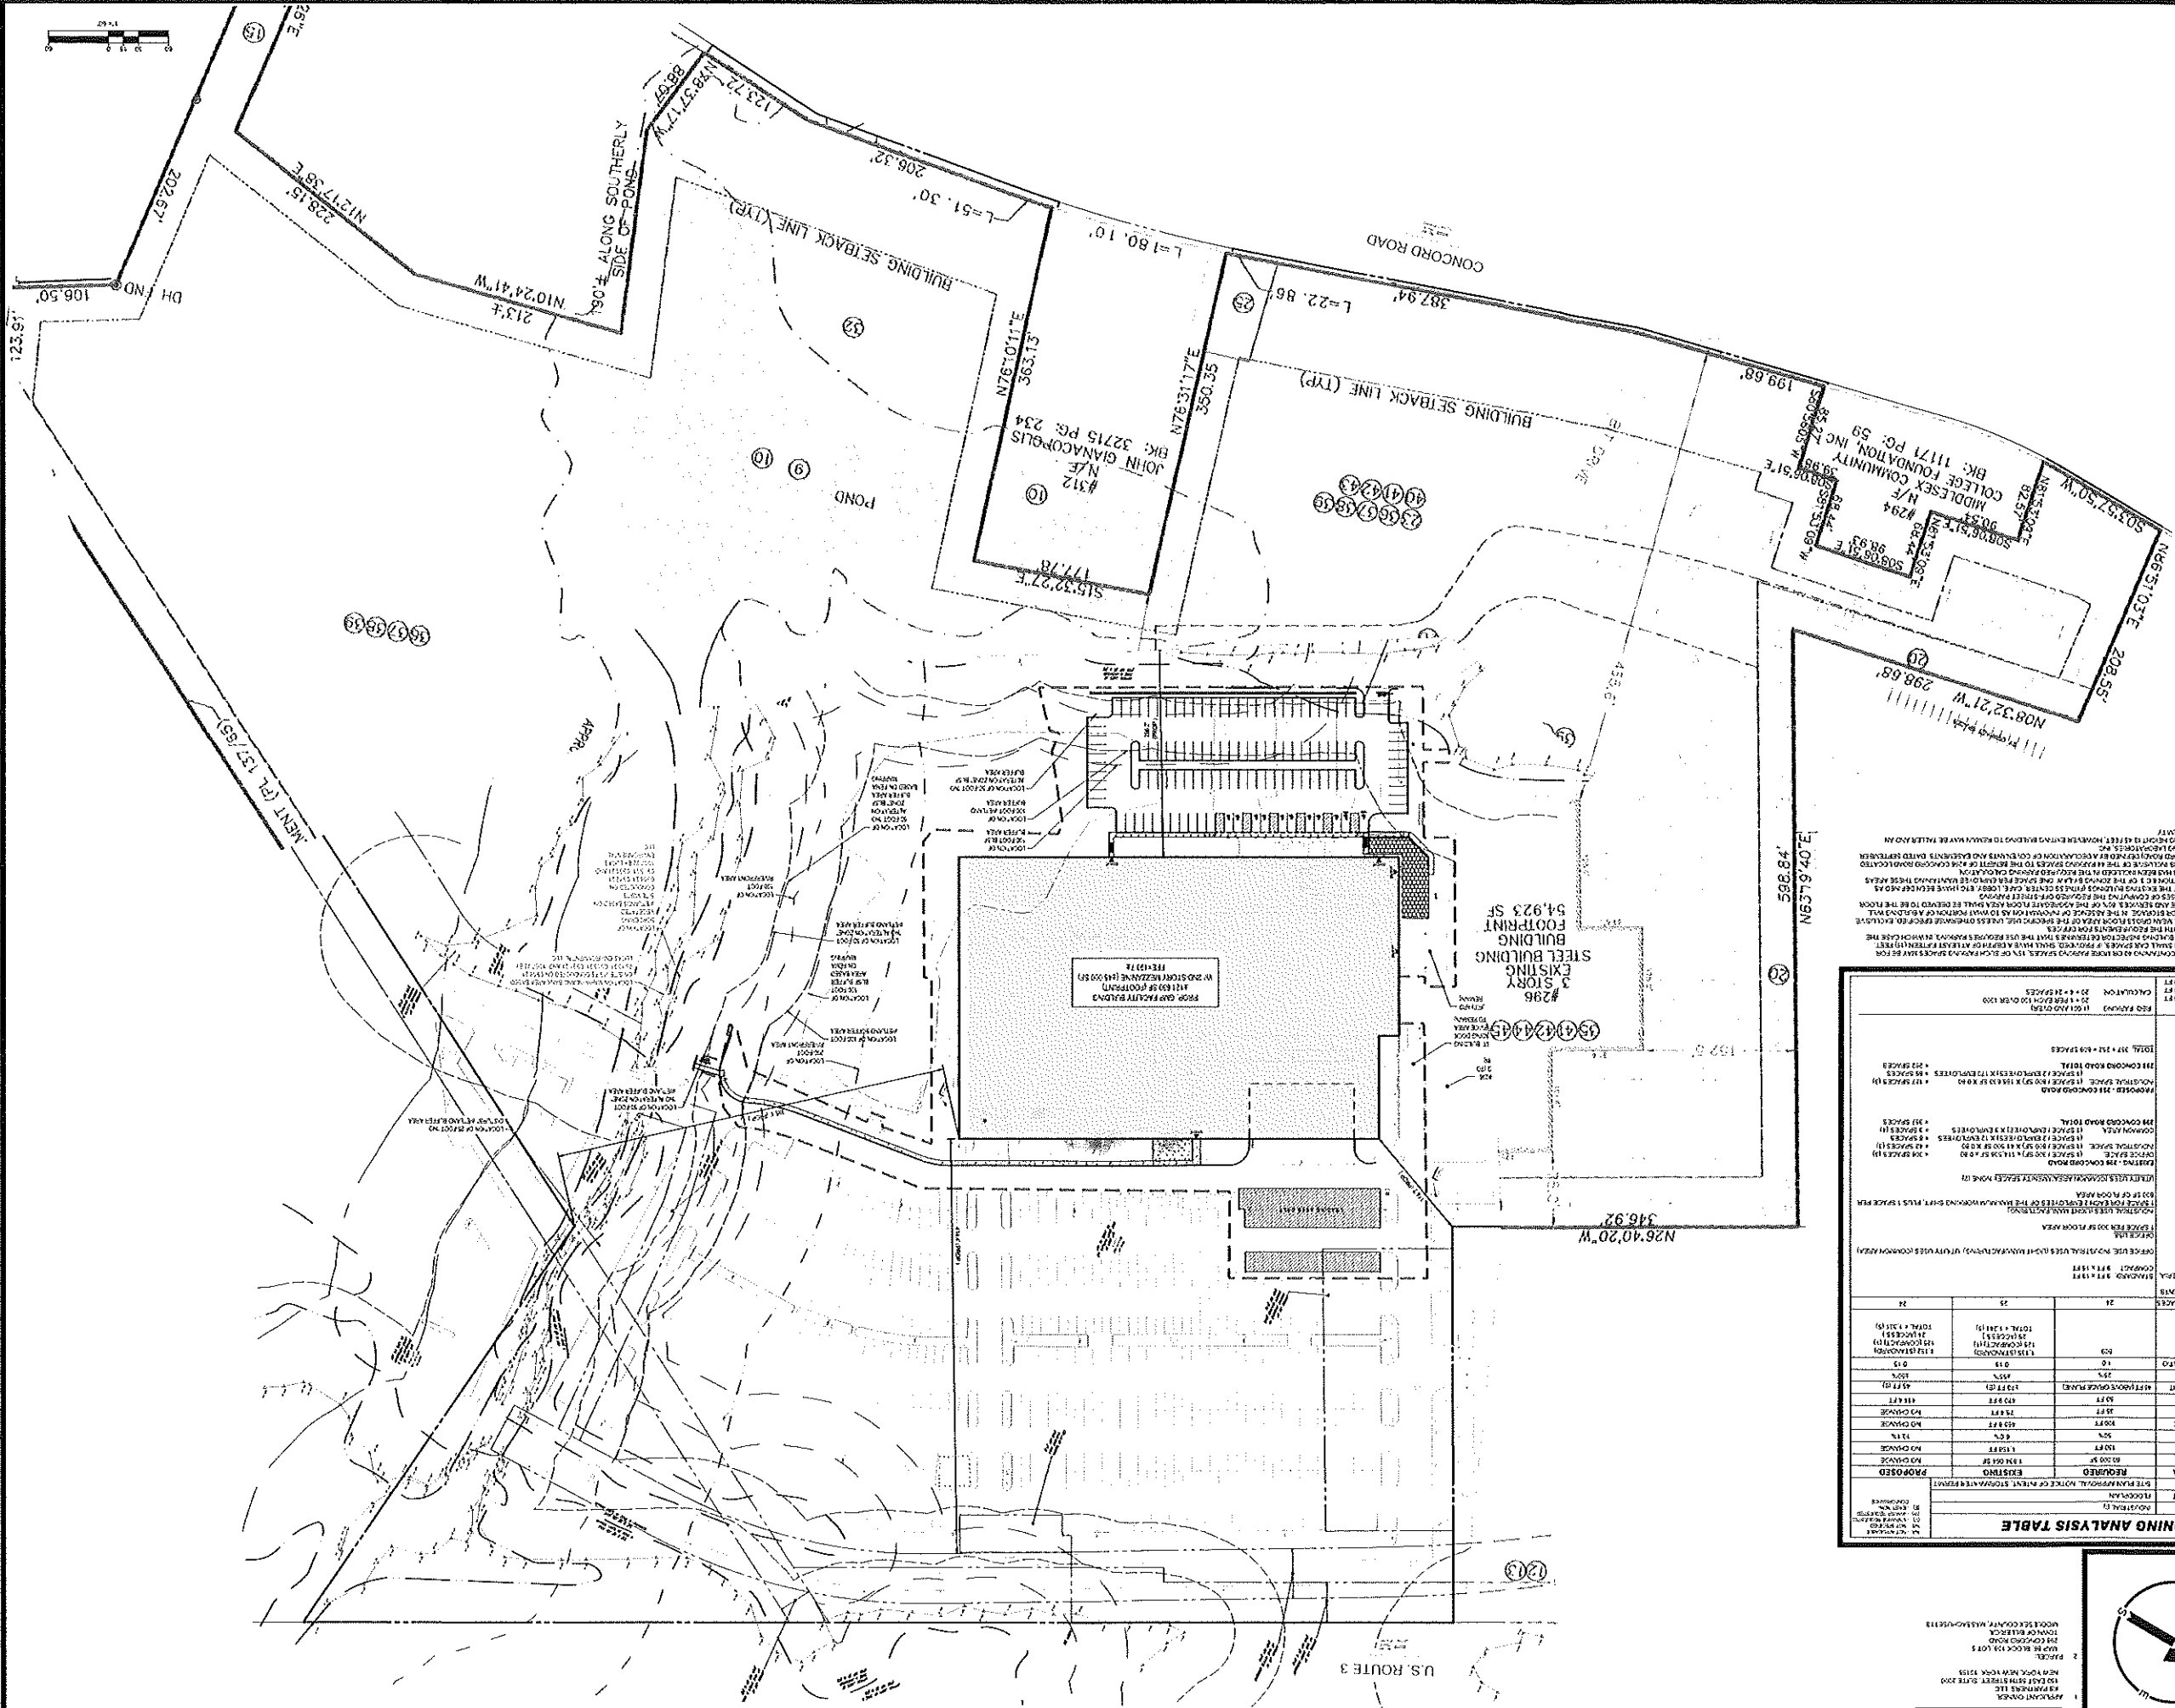



[illegible][illegible][illegible]

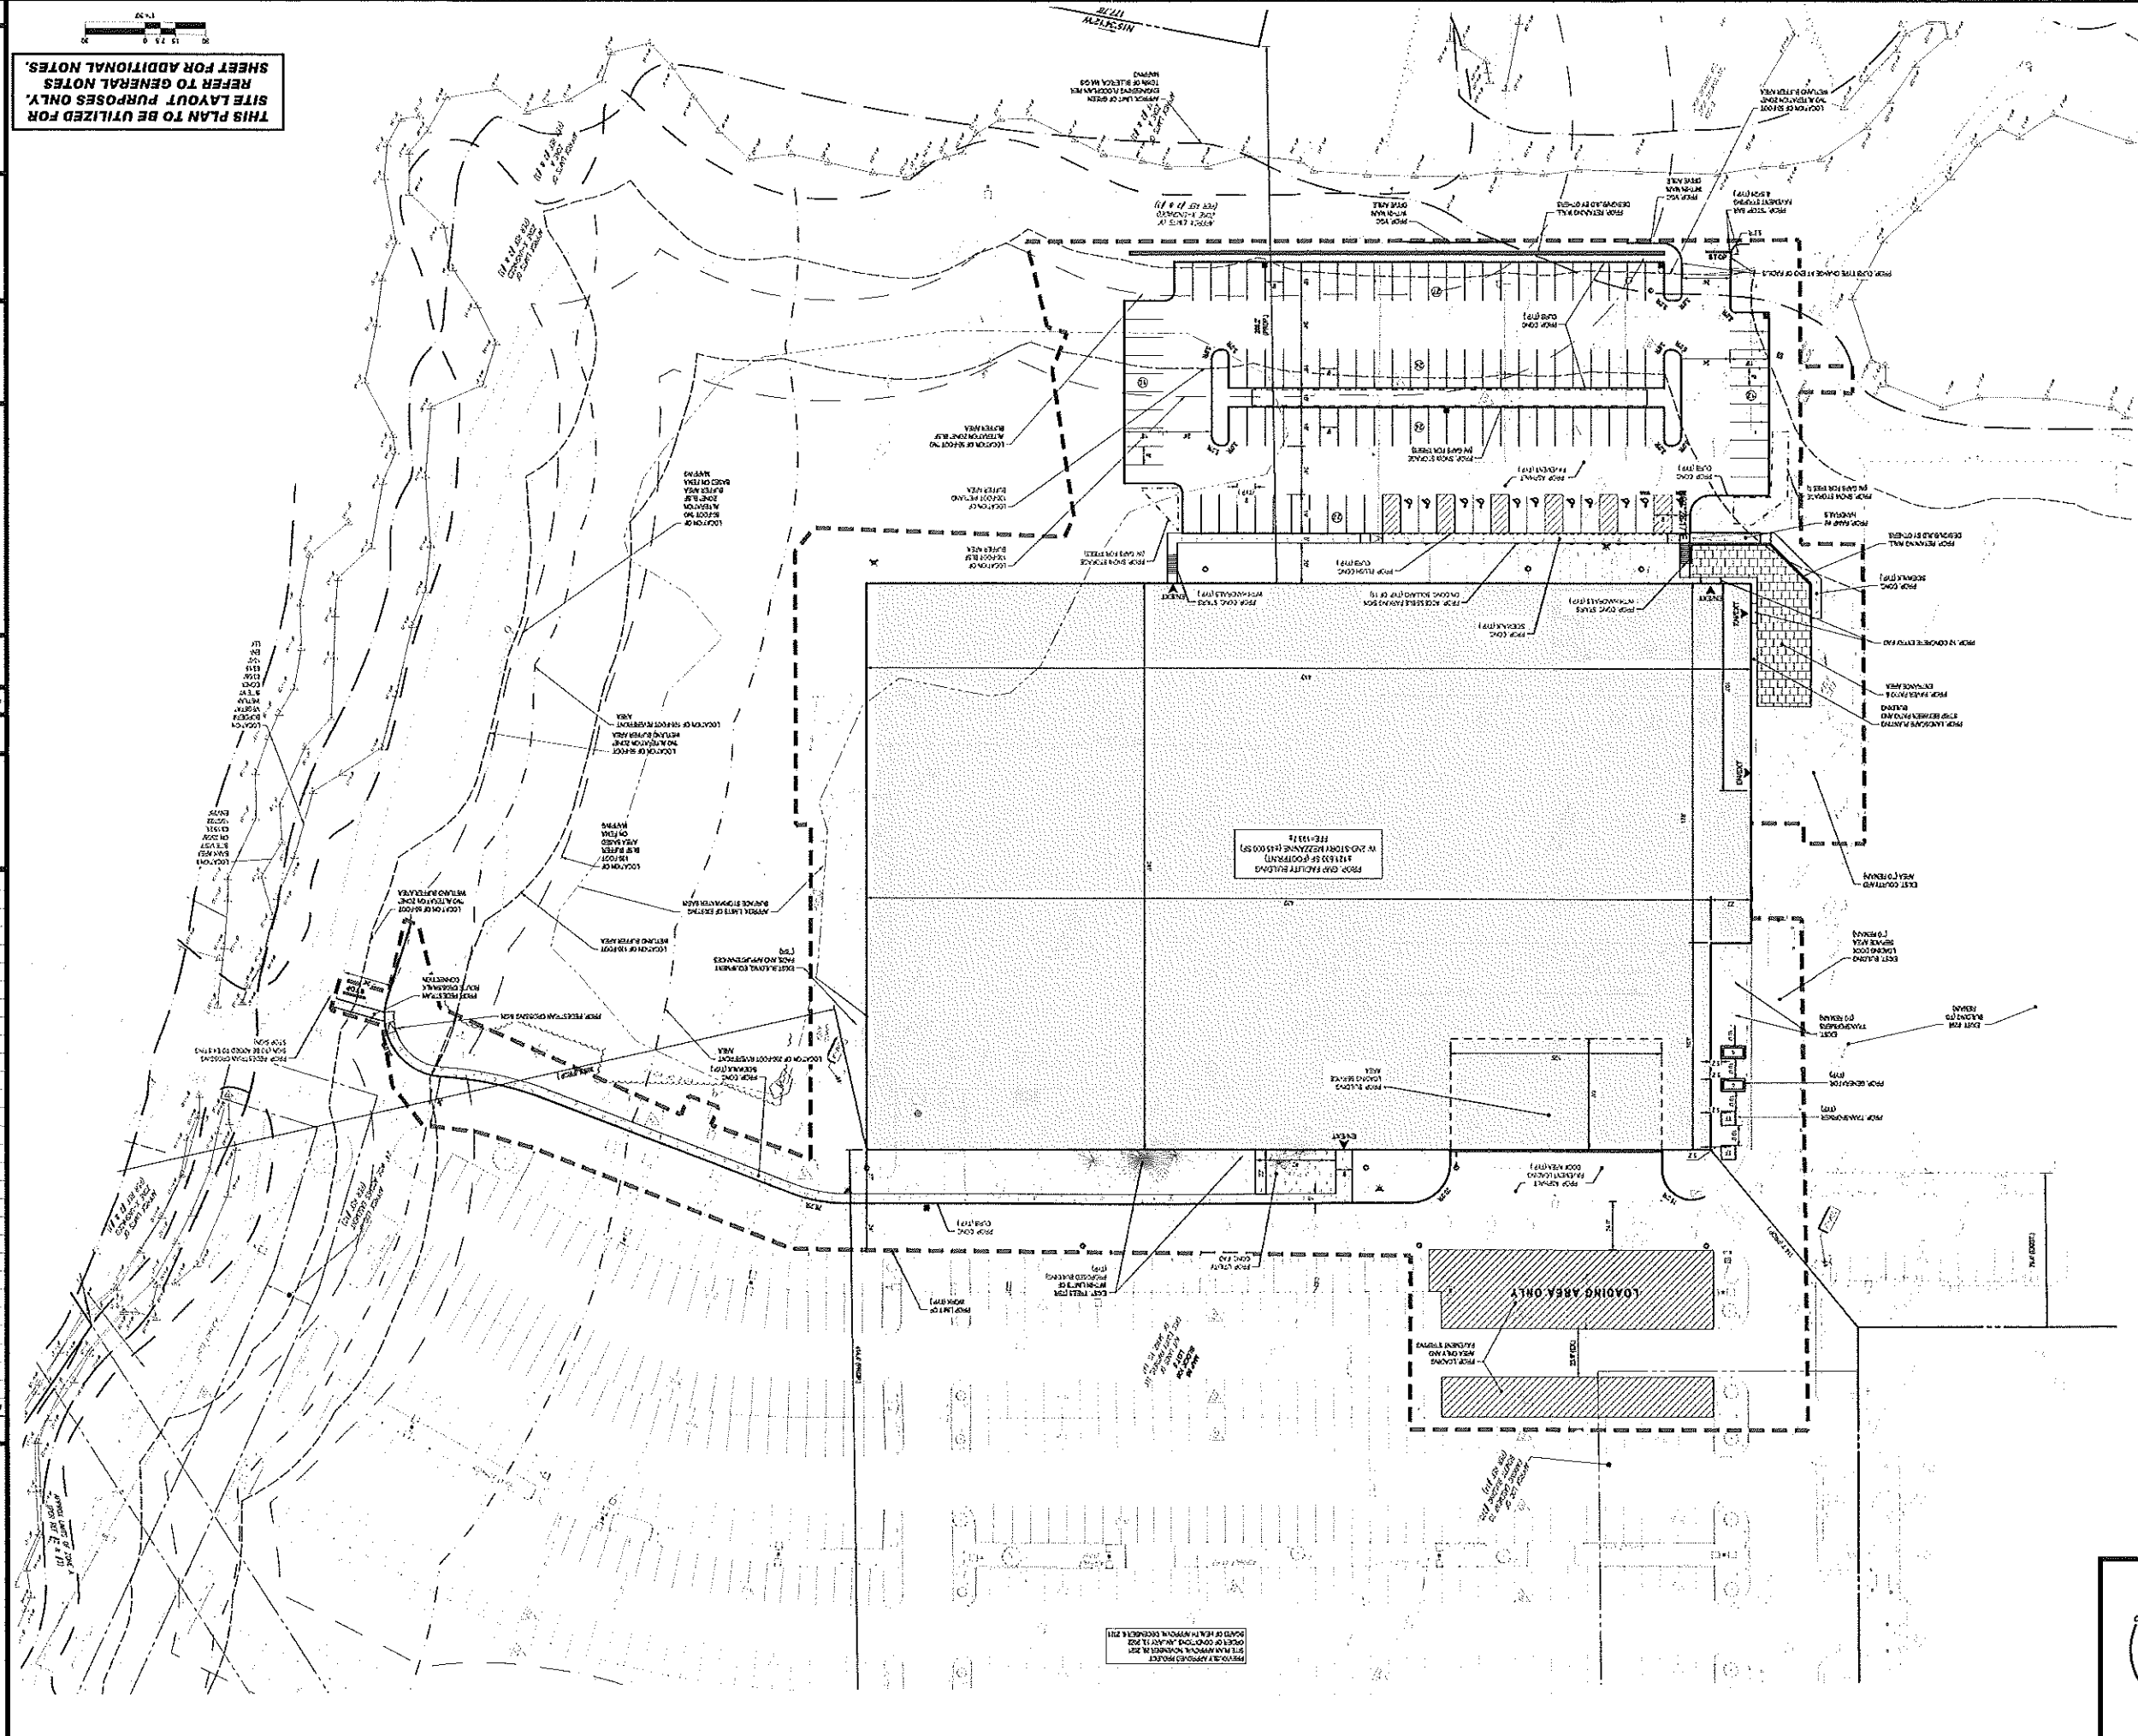

# BOHLER™

SITE CIVIL AND CONSULTING ENGINEERING  
LAND SURVEYING  
PROFESSIONAL  
LANDSCAPE ARCHITECTURE  
SUSTAINABLE DESIGN  
PERMITTING SERVICES  
TRANSPORTATION SERVICES


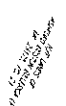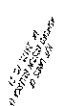

**SITE  
DEVELOPMENT  
PLANS**

ALWAYS CALL 811  
Before You Dig.

[illegible]





|  |  |  |  |  |
|  |  |  |  |  |
|  |  |  |  |  |
|  |  |  |  |  |
|  |  |  |  |  |

| REV | DATE | COMMENT | DESIGN BY |
|-----|------|---------|-----------|
|     |      |         |           |
|     |      |         |           |
|     |      |         |           |
|     |      |         |           |


# BO

SITE

# PHIL

# ER/



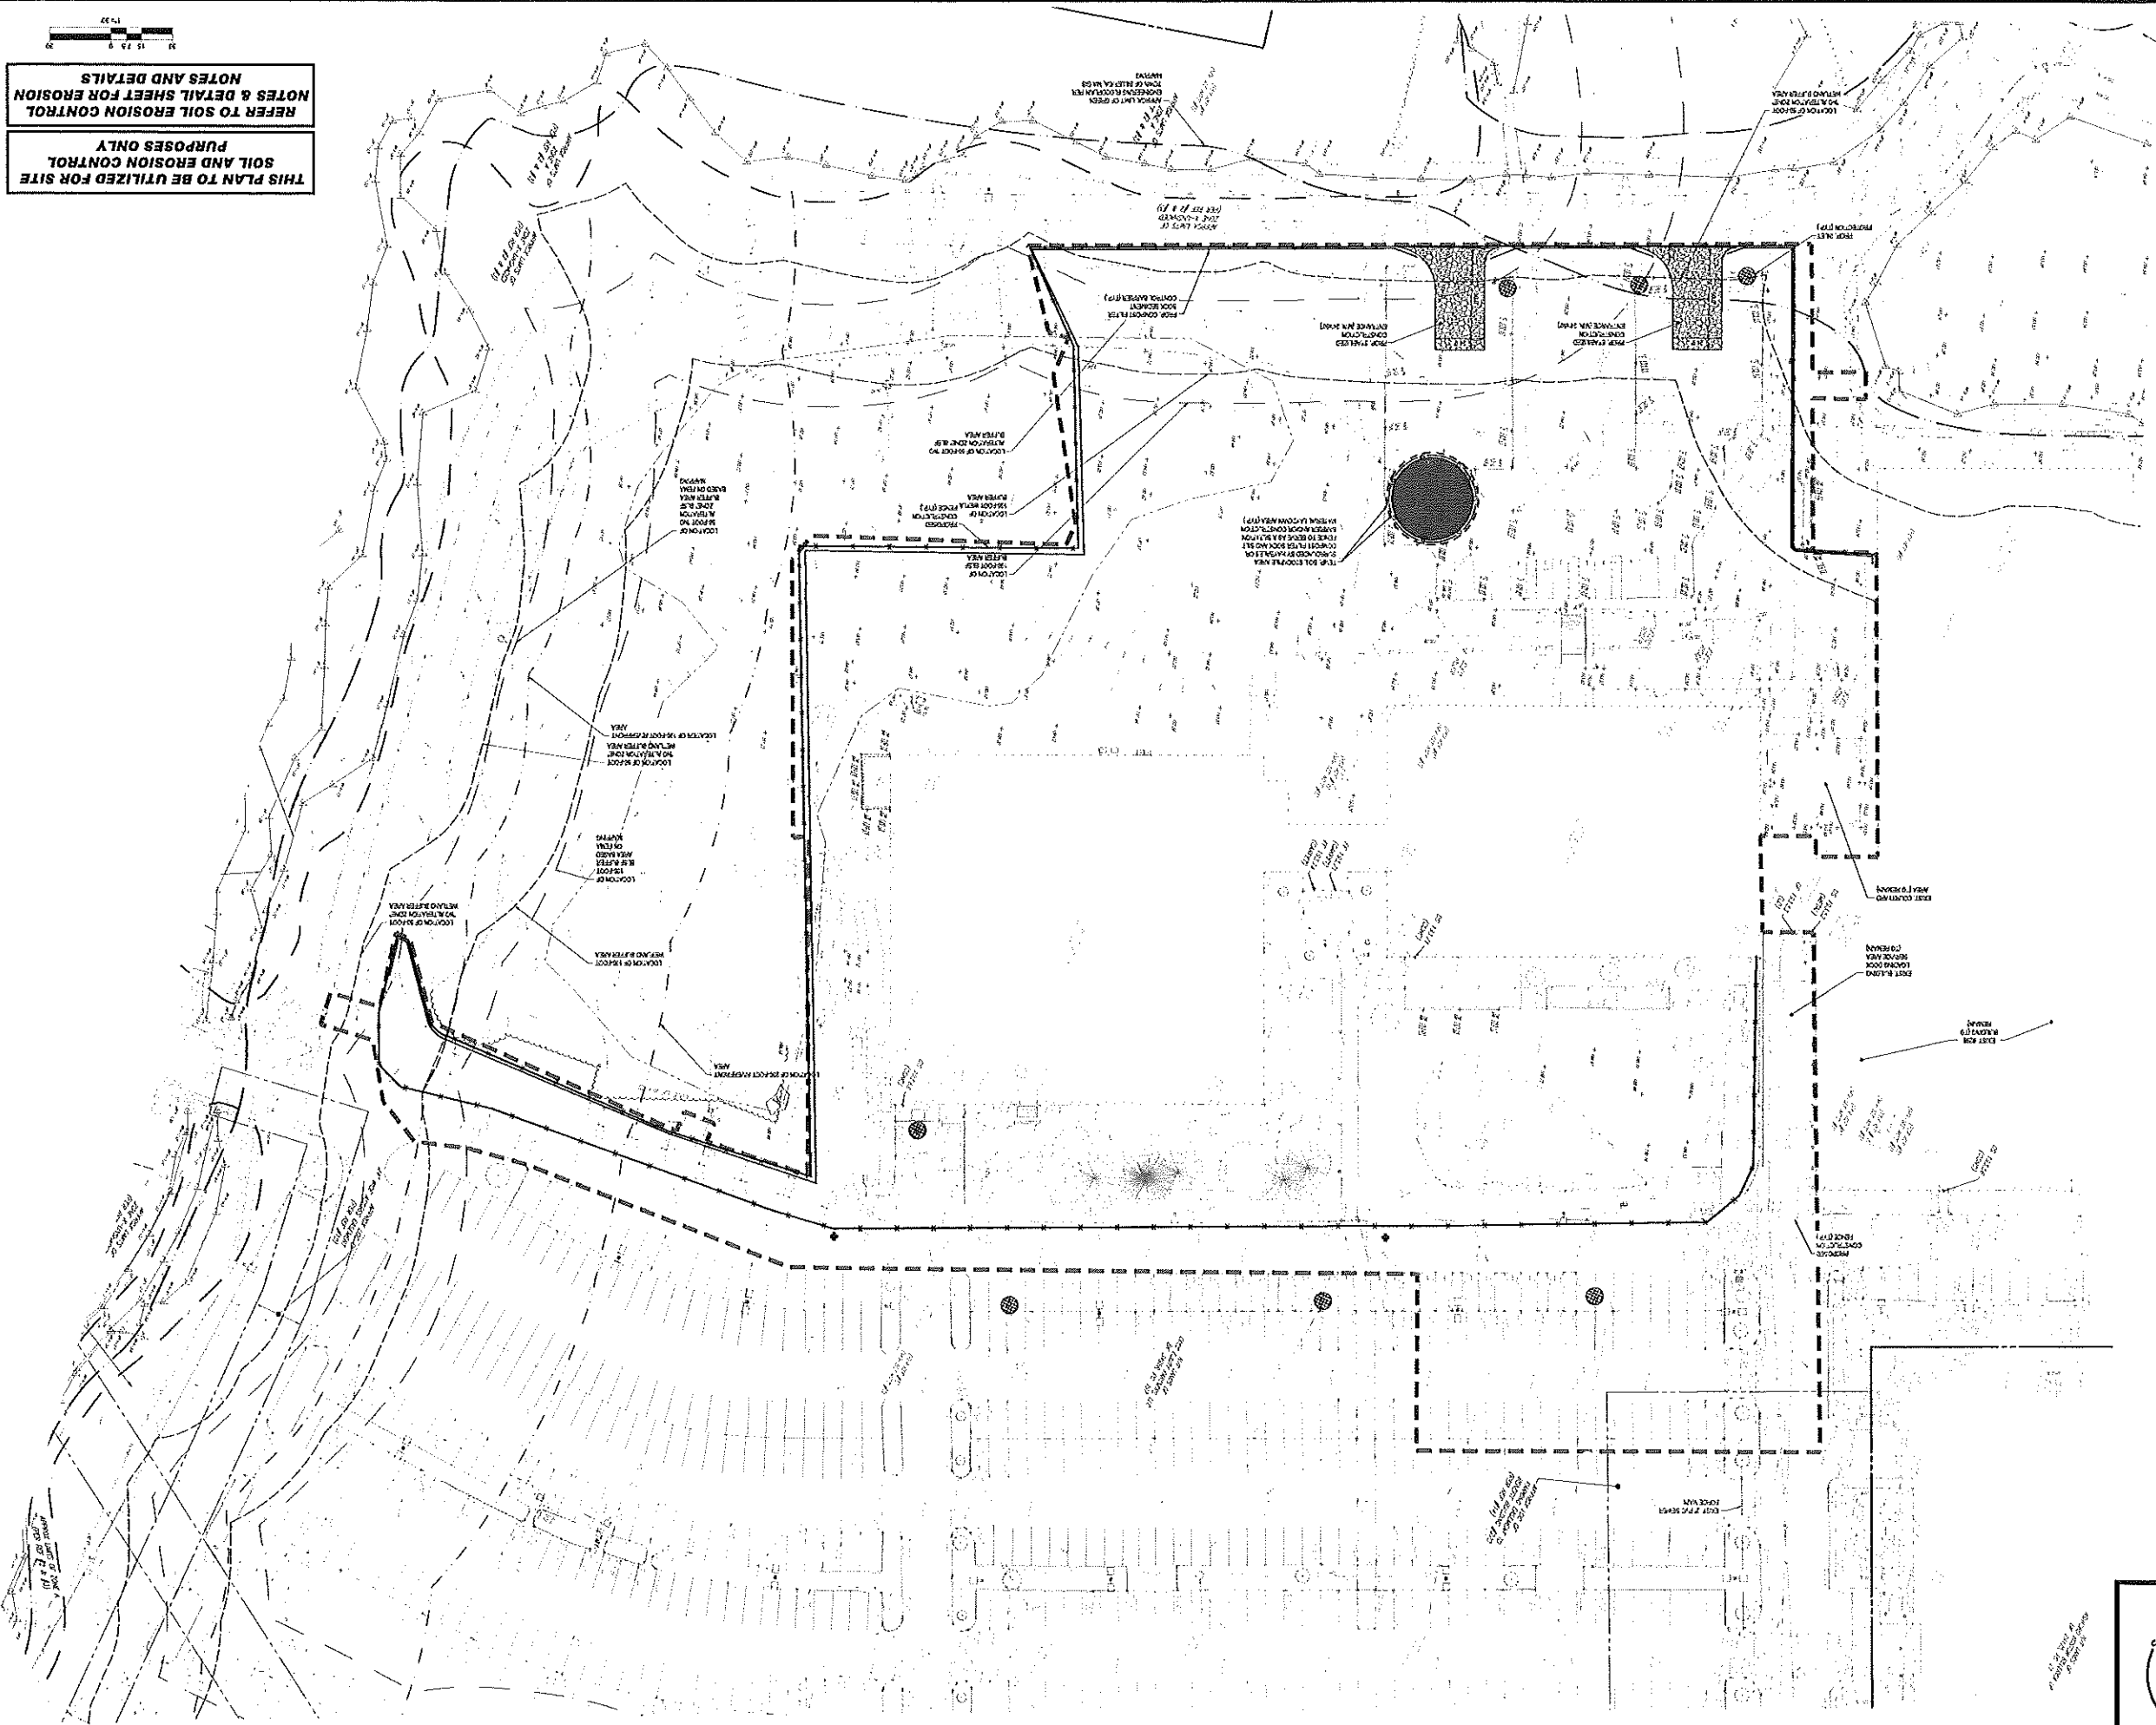

THIS PLAN TO BE UTILIZED FOR SITE  
SOIL AND EROSION CONTROL  
PURPOSES ONLY

REFER TO SOIL EROSION CONTROL  
NOTES & DETAIL SHEET FOR EROSION  
CONTROL PLAN



BOHLER//

LAND SURVEYING  
ARCHITECTURAL  
SUSTAINABLE DESIGN  
TRANSPORTATION SERVICES

81

Call before you dig  
ALWAYS CALL 811  
It's Fast. It's Free. It's The Law.

PERMIT SET

THIS DRAWING IS TO BE USED FOR PERMIT SET PURPOSES ONLY. IT IS NOT TO BE USED FOR CONSTRUCTION PURPOSES.

PROJECT No.: 140200000100

DATE: 01/15/2023

CHECKED BY: WJS

APP: WJS

PROJECT No.: 140200000100

DATE: 01/15/2023

CHECKED BY: WJS

APP: WJS

FOR: KS Partners

PROPOSED GOLF FACILITY

MAP 88, BLOCK 109, LOT 5

254 CONCORD ROAD


MASSACHUSETTS

45 FRANKLIN STREET, 5th FLOOR

BOSTON, MA 02116

Phone: (617) 619-8000

www.bohlerengineering.com

BOHLER//

SOIL EROSION  
& SEDIMENT  
CONTROL PLAN

SHEET NUMBER: C-601

GRID DATE: 01/15/2023


- EROSION CONTROL NOTES DURING WINTER CONSTRUCTION**



## 414



22



## 414



BTB




01A

1 2 1

SHEET TITLE  
**EROSION AND  
 SEDIMENT  
 CONTROL NOTES  
 AND DETAILS**  
 SHEET NUMBER  
**C-602**  
 ORG. DATE - 01/25/2023



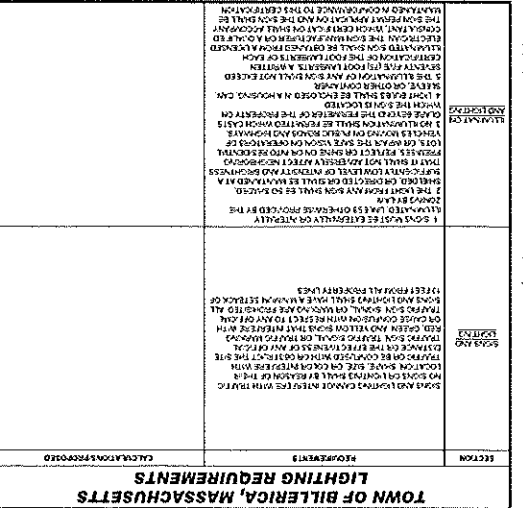

| |
|---|
| 1 | 2 |
| 1 | 2 |

11/21/77

**THIS PLAN TO BE UTILIZED FOR  
LANDSCAPE PURPOSES ONLY  
REFER LANDSCAPE NOTES &  
DETAILS SHEET FOR LANDSCAPE  
NOTES AND DETAILS**

PROP. GMP FACILITY BUILDING  
±121,630 SF (FOOTPRINT)  
W/ 2ND-STORY MEZZANINE (±45,000 SF)  
FFE=193.7±

[illegible]

## LANDSCAPE SPECIFICATIONS

- [illegible]

### BASIN SEED MIX SPECIFICATIONS

[illegible]

## WROSEED SPECIFICATIONS


## ROUNDCOVER PLANTING



**JOHN H. ARTHUR, JR.**



[illegible]



## INBOKITE STAKING DETAIL

[illegible]

**BLACK ALUMINUM EDGING**


### PLANTING DETAIL - ON SLOPE

[illegible]

11/13/2018 8:48:45 PM

[illegible]

**PROTECTION DURING SITE**









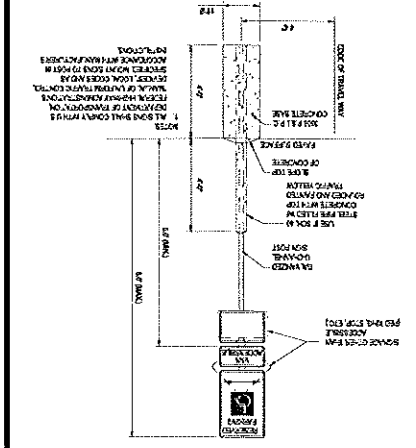


CONNECTION TO EXIST. MANHOLE

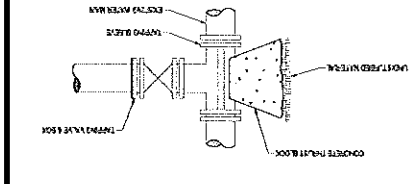


SECTION & CONC. STEPS WITH RETAINING WALL

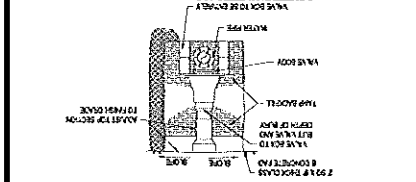


VERTICAL GRANITE CURB DETAIL

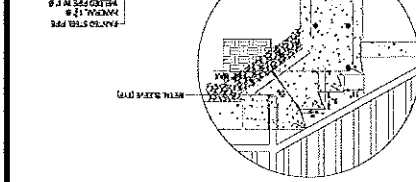


TYP. PRECAST CONCRETE SANITARY MANHOLE

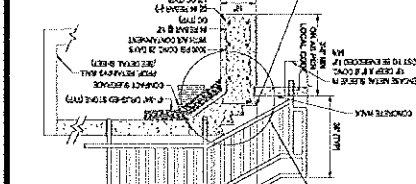


TYP. PRECAST CONCRETE STORM DRAIN

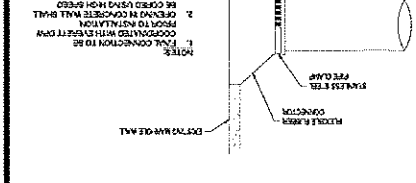



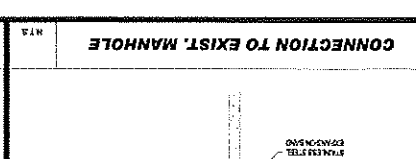


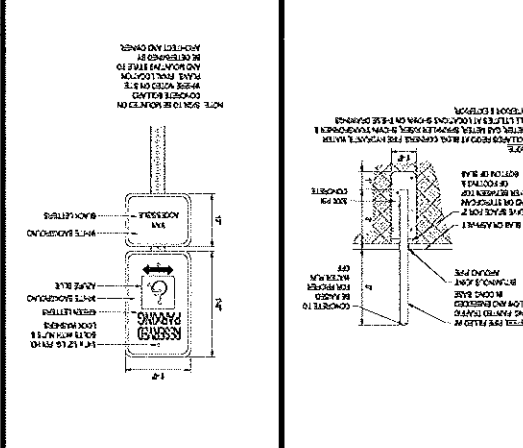


SIGN ON BOLLARD DETAIL

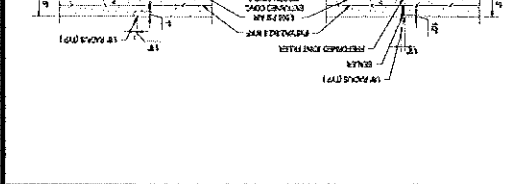


BOLLARD




ADA CURB RAMP DETAIL

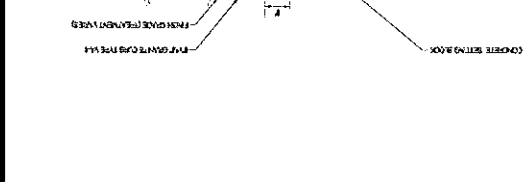


ADA PARKING SIGN DETAIL

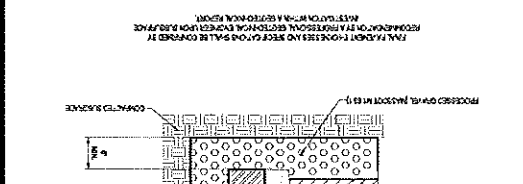


TYPICAL PAVEMENT SECTION

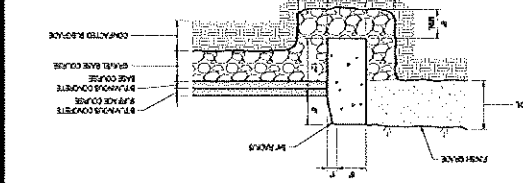



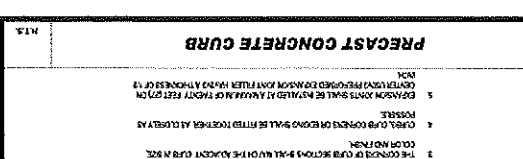


THRUST BLOCK DETAIL

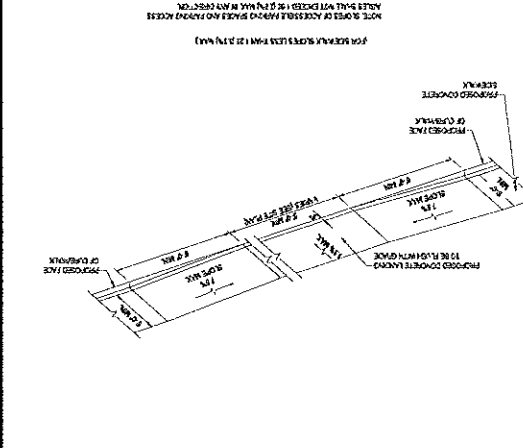


ACCESSIBLE PARKING STALL PAINTING DETAIL

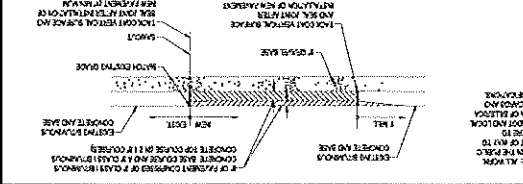


ACCESSIBLE PARKING STALL MARKINGS & PARKING LOT STRIPING DETAIL

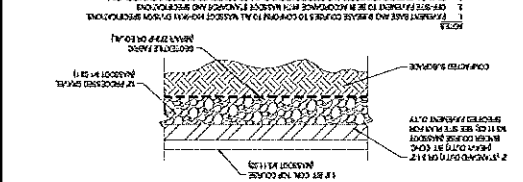


GATE VALVE

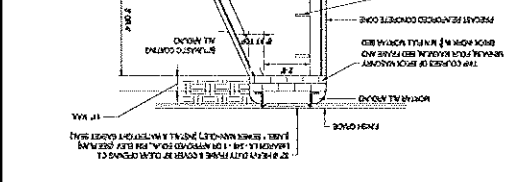


TAPPING SLEEVE & GATE VALVE DETAIL

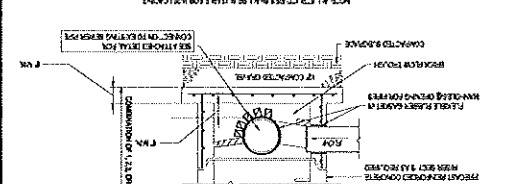


TYPICAL CONCRETE SIDEWALK

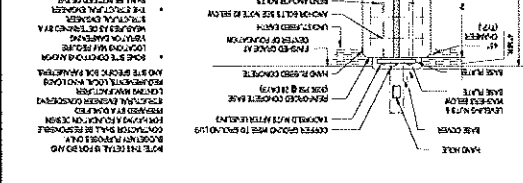



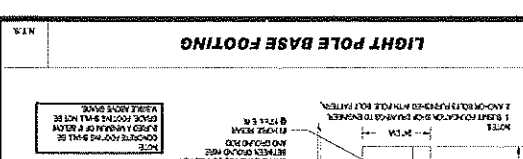


VERTICAL GRANITE CURB DETAIL

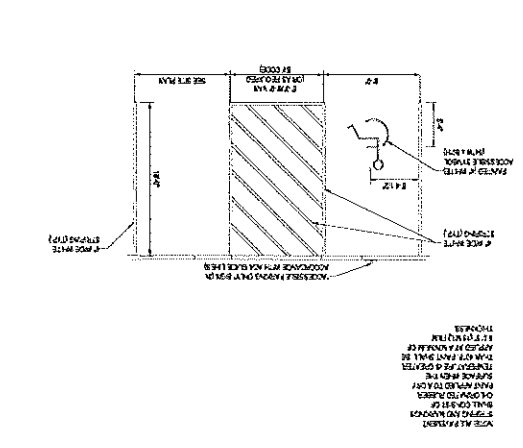


TYP. PRECAST CONCRETE SANITARY MANHOLE

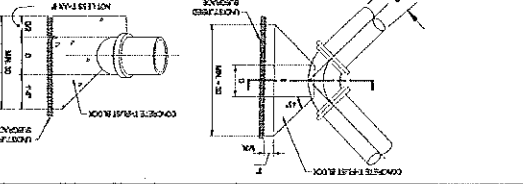


TYP. PRECAST CONCRETE STORM DRAIN

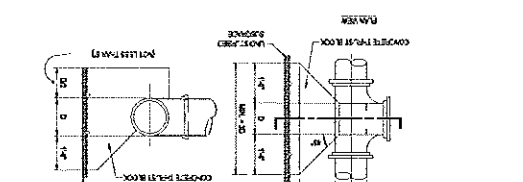


LIGHT POLE BASE FOOTING

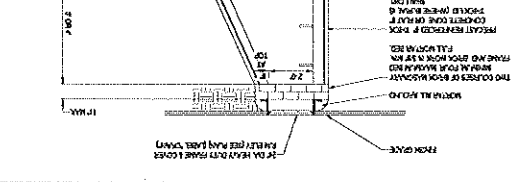


REINFORCED RETAINING WALL

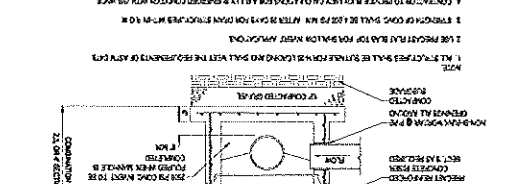


CONCRETE PAD DETAIL

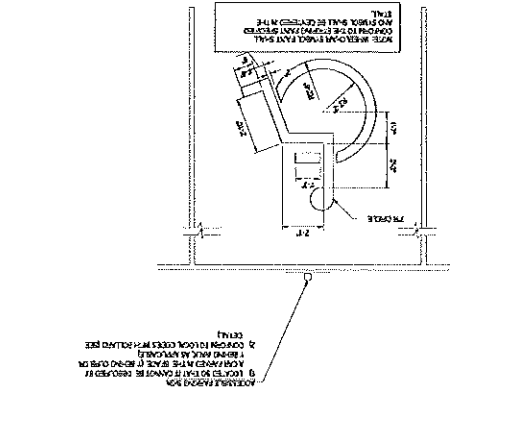


HOPE STORM DRAINAGE TRENCH

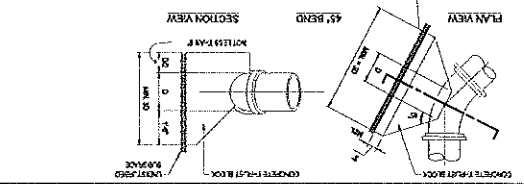



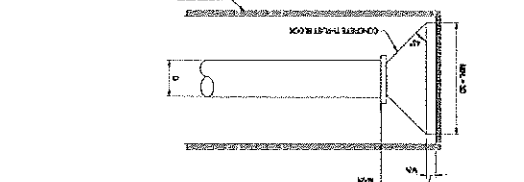



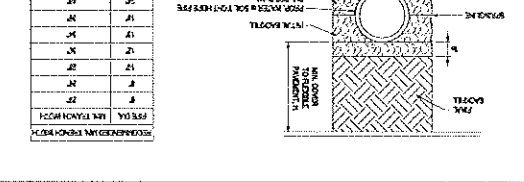



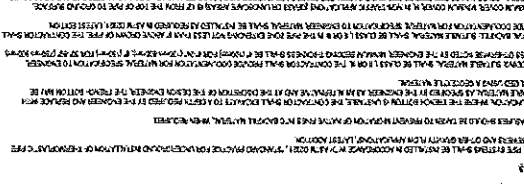



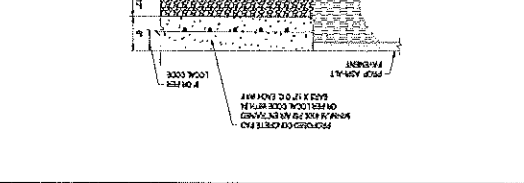



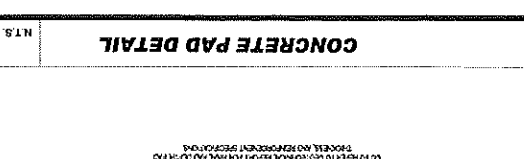


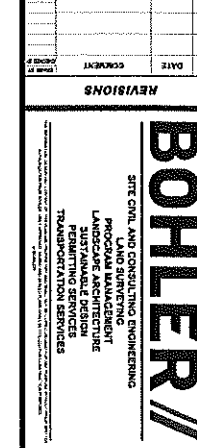



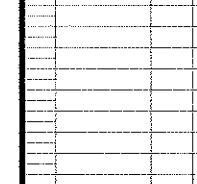







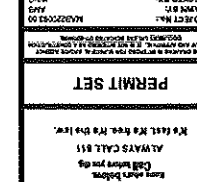



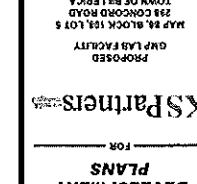





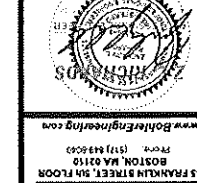



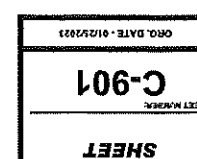



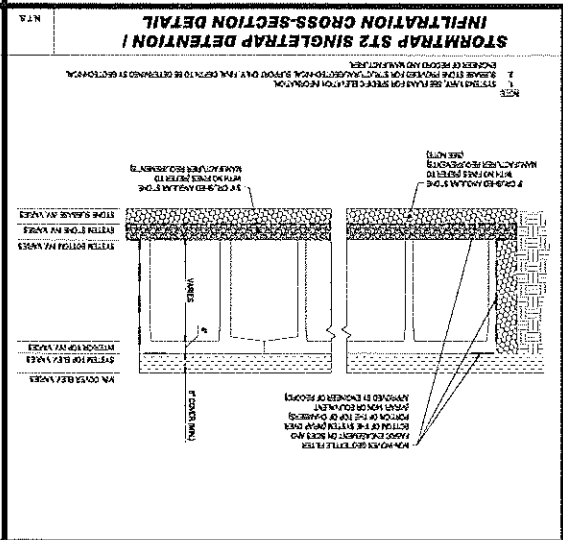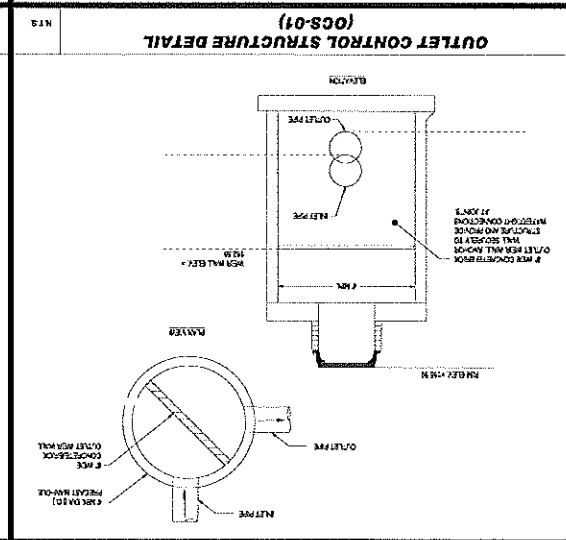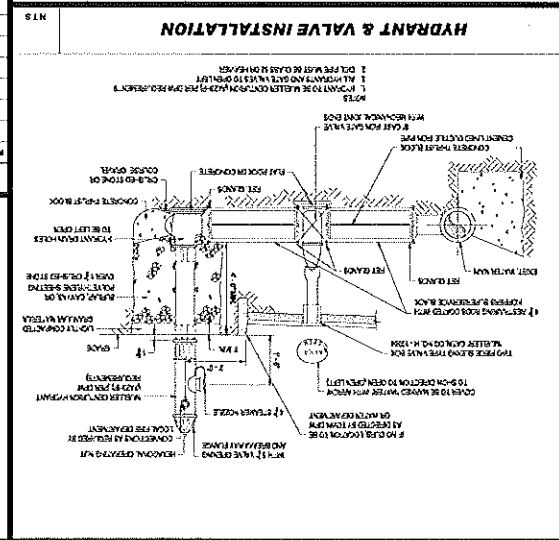




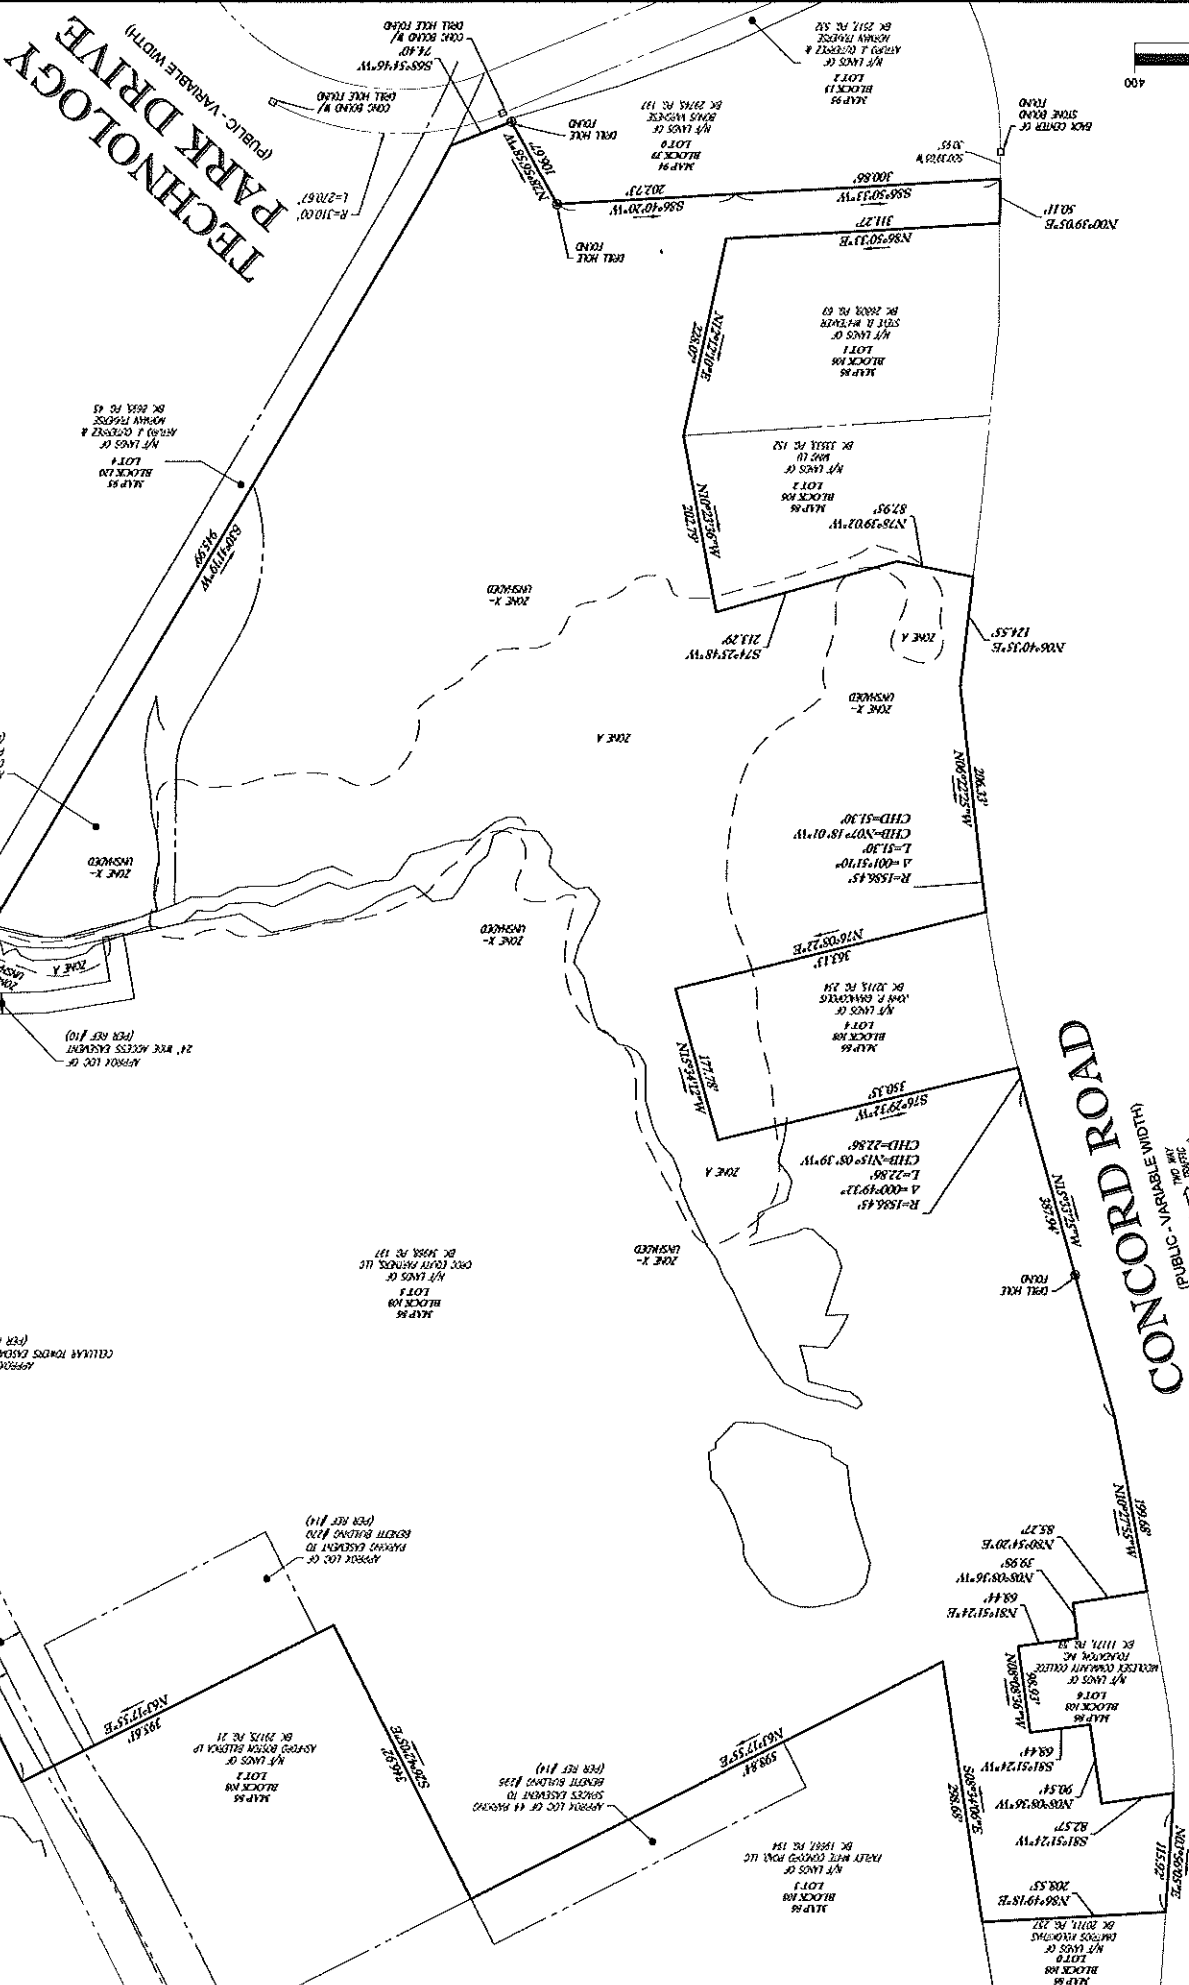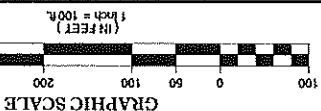

300 CONCORD ROAD  
MAP 88, BLOCK 108, LOT 6  
MIDDLESEX COUNTY  
TOWN OF BELLERCA  
COMMONWEALTH OF MASSACHUSETTS  

| NO. | DESCRIPTION OF REVISION                | DATE       | BY     |
|-----|----------------------------------------|------------|--------|

NOT A VALID ORIGINAL DOCUMENT UNLESS EMBOSSED WITH RAISED IMPRESSION OR STAMPED WITH A BLUE INK SEAL  
THIS SURVEY HAS BEEN PERFORMED BY THE FIELD UNDER THE SUPERVISION AND TO THE BEST OF MY KNOWLEDGE, BELIEF, AND INFORMATION, THIS SURVEY HAS BEEN PERFORMED IN ACCORDANCE WITH CURRENTLY ACCEPTED ACCURACY STANDARDS.

DATE: 11-29-2022  
REGISTERED PROFESSIONAL LAND SURVEYOR #19211  
GERRY L. HOLDRIGHT, PLS.



BOUNDARY, PARTIAL, TOPOGRAPHIC & UTILITY SURVEY  






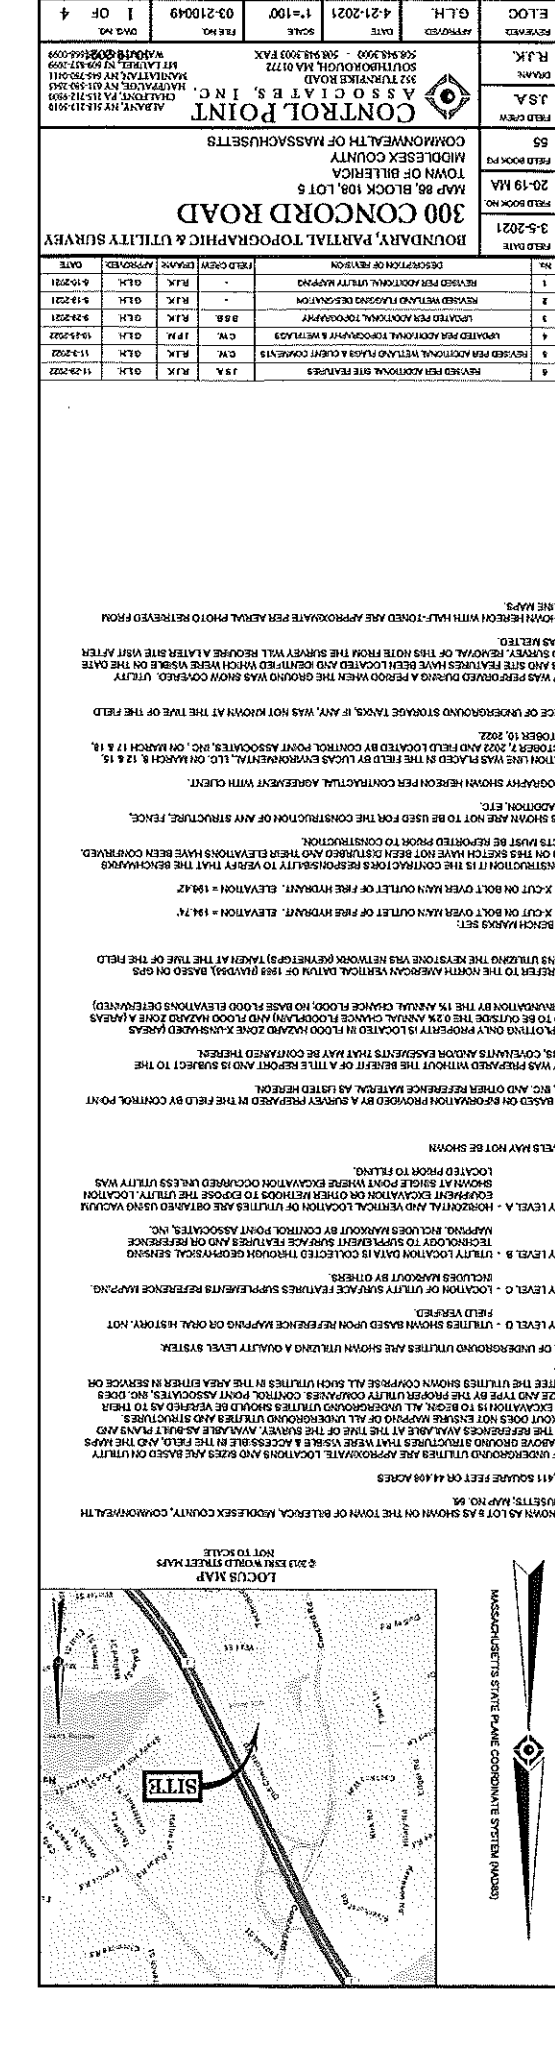

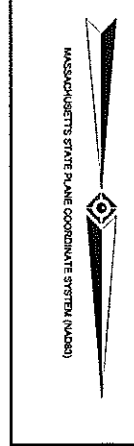

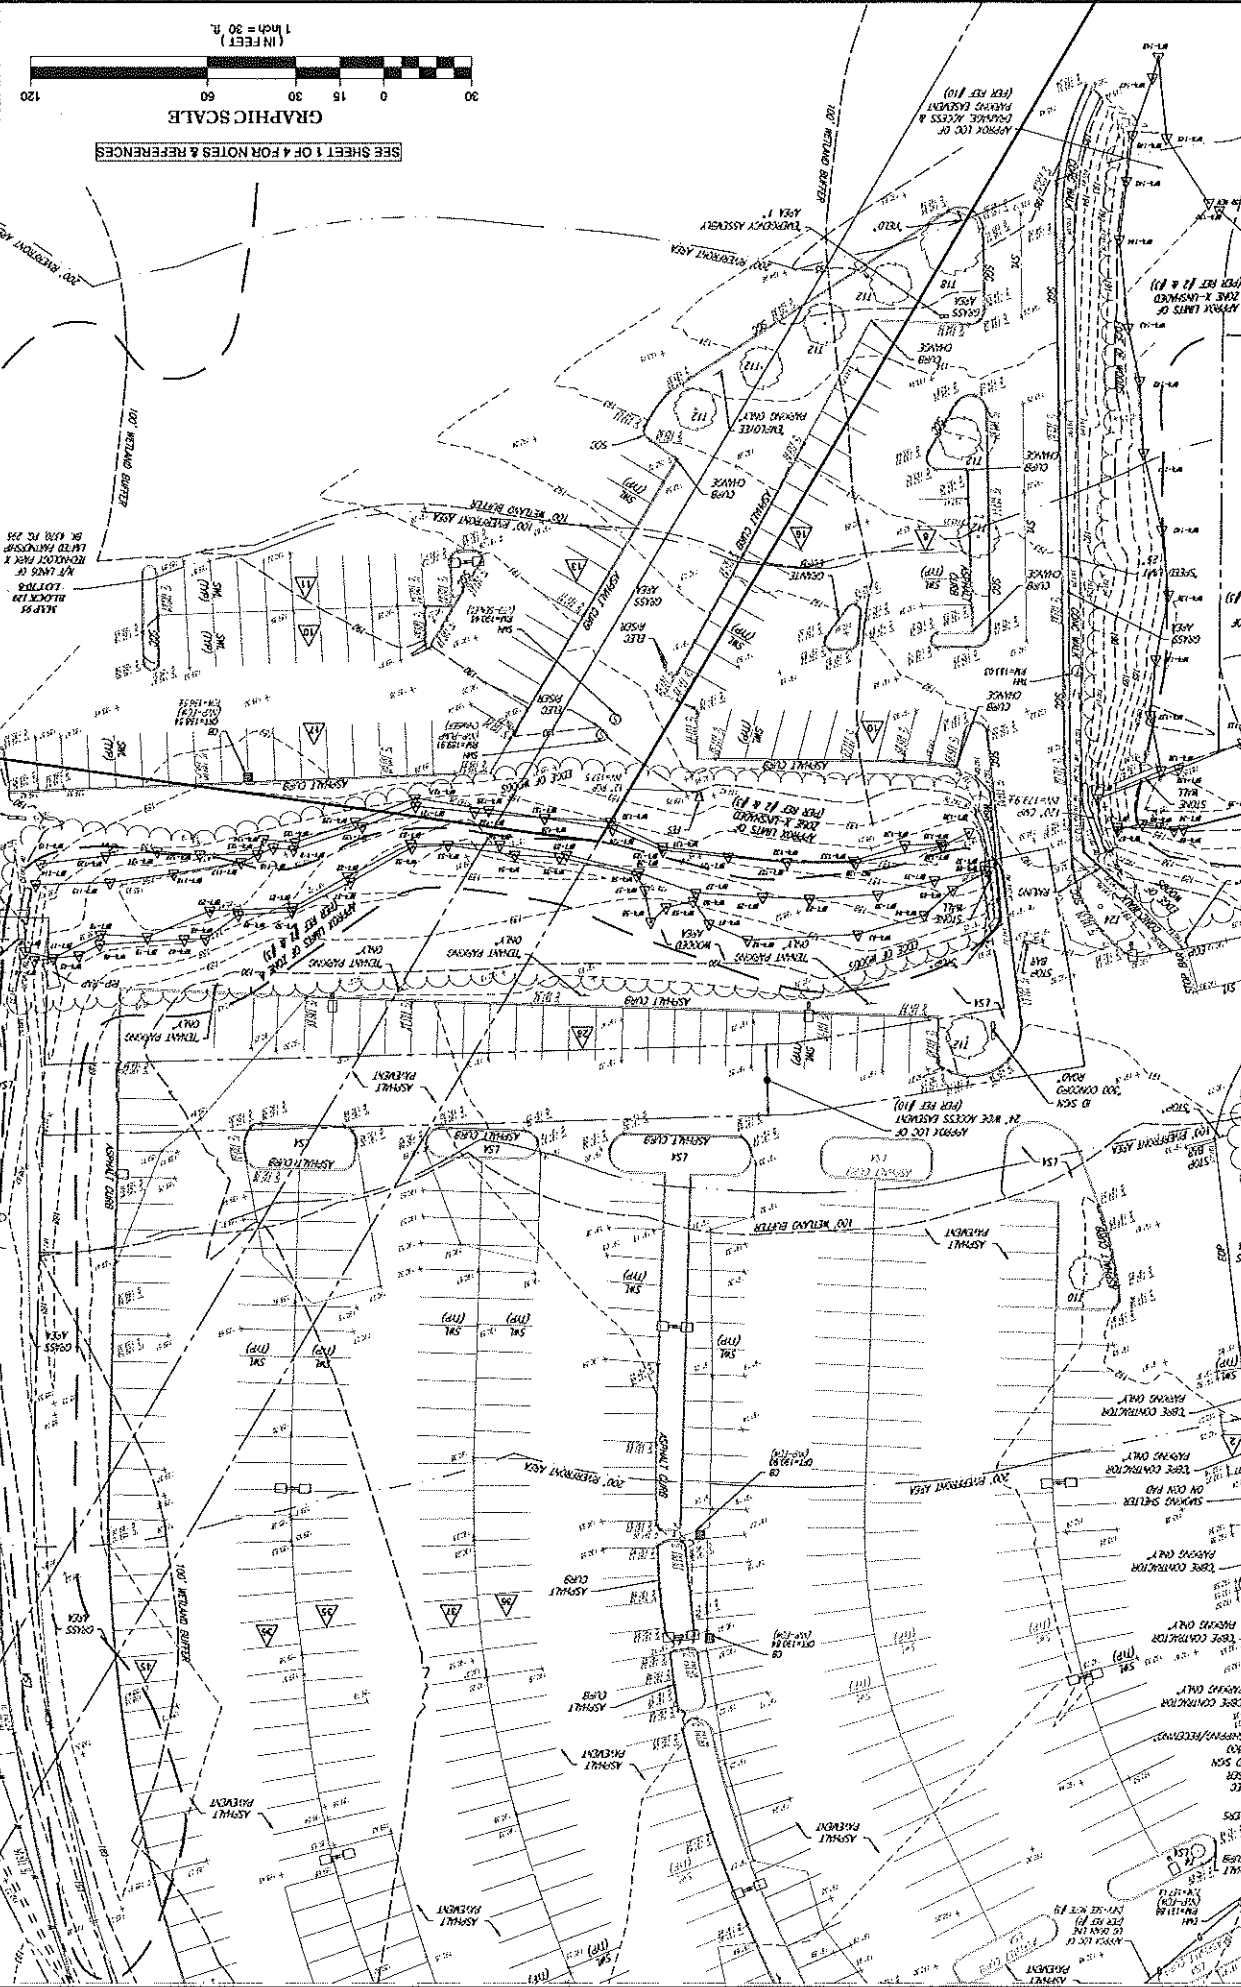

1000



**LEGEND**

- EXISTING CORRIDOR
- EXISTING SPOT ELEVATION
- EXISTING TOP OF CURB ELEVATION
- EXISTING GUTTER ELEVATION
- EXISTING TOP OF WALL ELEVATION
- EXISTING BOTTOM OF WALL ELEVATION
- EXISTING FINISHED FLOOR ELEVATION
- HYDRANT
- WATER VALVE
- REGULATION CONTROL VALVE
- GAS VALVE
- GAS METER
- ELECTRIC METER
- OVERHEAD WIRES
- APPROX. LOC. UNDERGROUND DRAINAGE LINE
- APPROX. LOC. UNDERGROUND SANITARY / SEWER LINE
- APPROX. LOC. UNDERGROUND TELEPHONE LINE
- APPROX. LOC. UNDERGROUND WATER LINE
- APPROX. LOC. UNDERGROUND GAS LINE
- APPROX. LOC. UNDERGROUND ELECTRIC LINE
- UTILITY POLE
- MOUNTING WELL
- AREA LIGHT
- CLEAN OUT
- SIGN
- MAIL BOX
- BOLLARD
- POST
- CHAIN LINK FENCE
- DEPRESSED CURB
- EDGE OF CONCRETE
- EDGE OF PAVEMENT
- LANDSCAPED AREA
- METAL COVER
- TYPICAL
- DRAINAGE/STORM MANHOLE
- ELECTRIC MANHOLE
- SANITARY/SEWER MANHOLE
- TELEPHONE MANHOLE
- CATCH BASIN OR INLET
- TREE & TRUNK SIZE
- CONFEROUS TREE & TRUNK SIZE
- PAVING SPACE COUNT
- SOLID WHITE LINE
- SOLID YELLOW LINE
- NO VISIBLE PIPE
- FULL OF WATER
- TOP OF WATER
- UNABLE TO OPEN
- DETECTION FLAG



North Arrow

