


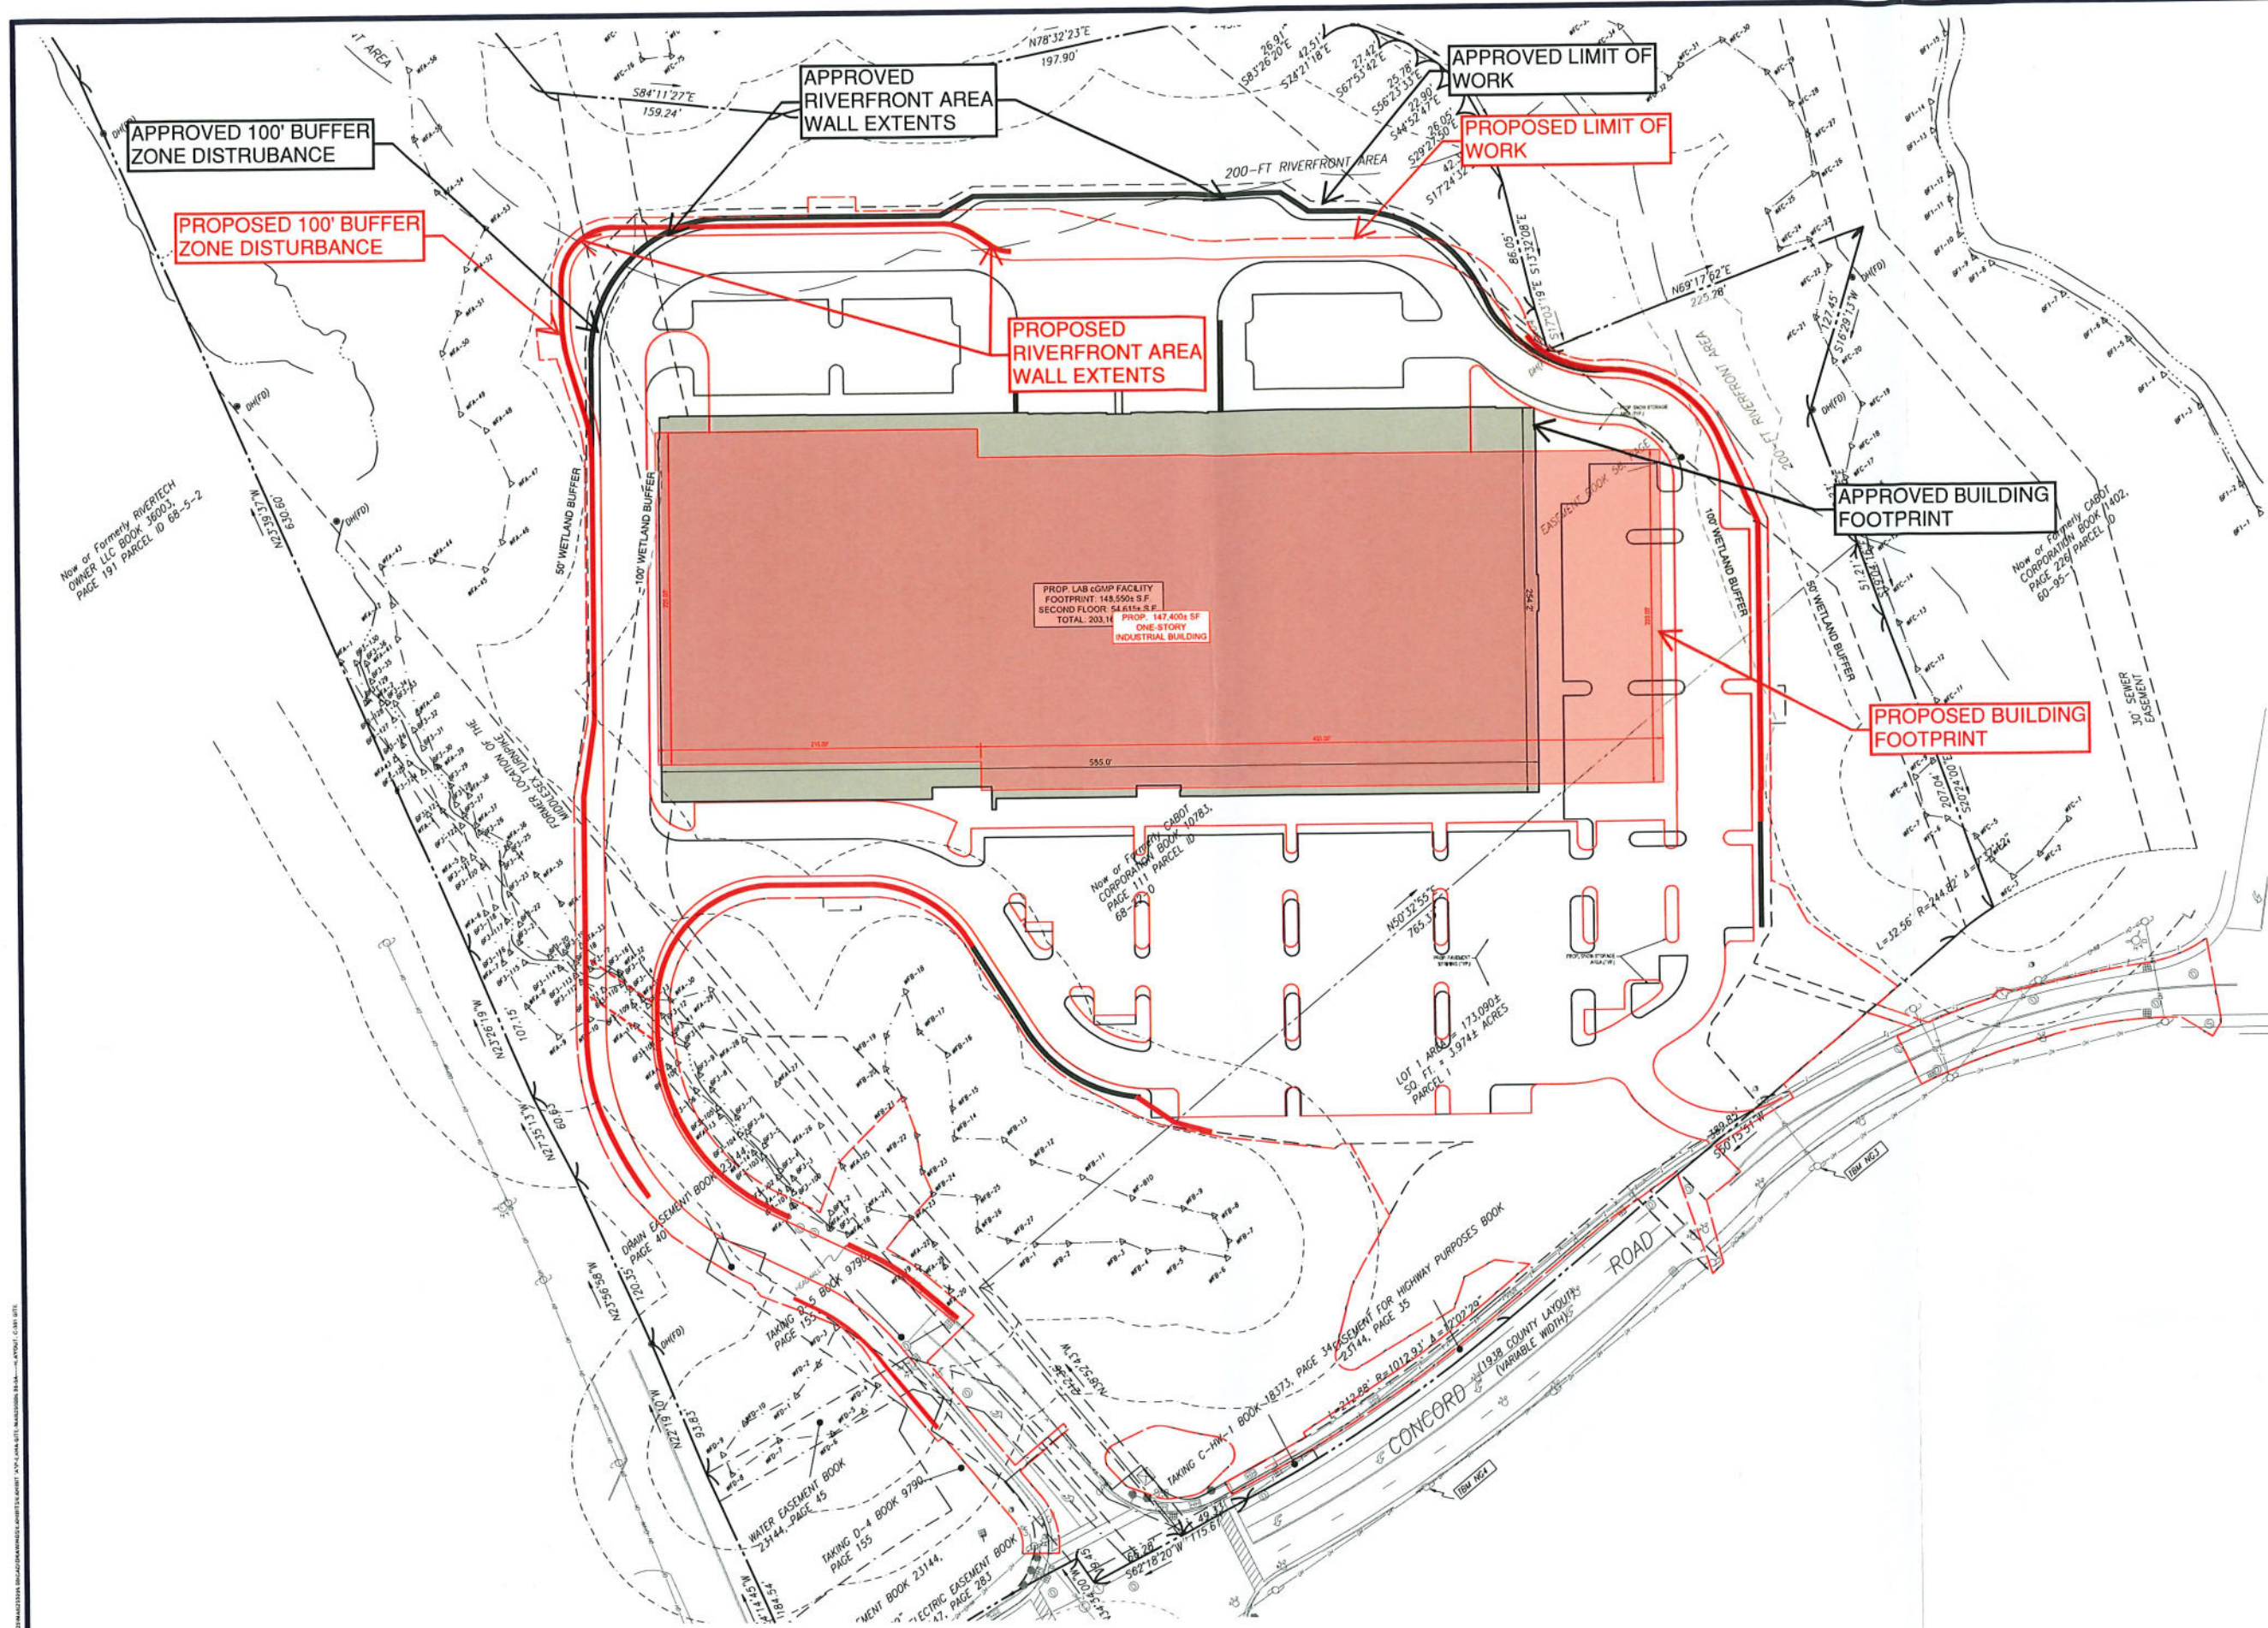

**THIS PLAN TO BE UTILIZED
FOR SITE LAYOUT PURPOSES
ONLY**

[illegible]